

**CITY OF LA VISTA  
MAYOR AND CITY COUNCIL REPORT  
APRIL 5, 2022 AGENDA**

<b>Subject:</b>	<b>Type:</b>	<b>Submitted By:</b>
CONDITIONAL USE PERMIT AMENDMENT ◆ RESOLUTION LOTS 2-4 ECHO HILLS REPLAT FOUR ECHO HILLS APARTMENTS	ORDINANCE RECEIVE/FILE	CALE BRODERSEN ASSISTANT CITY PLANNER

**SYNOPSIS**

A public hearing has been scheduled and resolution prepared for Council to consider an application for an amendment to the Conditional Use Permit for the Echo Hills Apartments (a.k.a. the “Echo Park Apartments”) located on Lots 2-4 Echo Hills Replat Four. The purpose of the applicant’s requests is to allow for the construction and operation of an additional apartment building with 71 units. This would be the fifth apartment building in the Echo Park Apartment Complex and would bring their total number of units to 281.

**FISCAL IMPACT**

N/A.

**RECOMMENDATION**

Approval.

**BACKGROUND**

A public hearing has been scheduled and resolution prepared to amend the CUP for the Echo Hills Apartments for Lots 2-4 Echo Hills Replat Four, located at 7631 S 146<sup>th</sup> Street.

The original Conditional Use Permit for the Echo Hills Apartments was approved on April 21, 2020 and allowed for the construction and operation of four apartment buildings (each three stories tall) with a total of 210 apartment units. This application would allow for the construction and operation of a fifth market-rate apartment building on the two southern-most lots with 71 apartment units, 16 ground-floor garages, and an 1,800 square foot bay on the southwest corner for a coffee shop or community gathering space.

A detailed staff report is attached.

The Planning Commission held a public hearing on March 3, 2022, and unanimously voted to recommend approval of the Conditional Use Permit Amendment, subject to satisfaction of all applicable requirements, including without limitation, notice, hearing, and approval of amendments to the Comprehensive Plan Future Land Use Map, Official Zoning Map, and Planned Unit Development, and approval and recording of the final replat and subdivision agreement.

**RESOLUTION NO. \_\_\_\_\_**

A RESOLUTION OF THE MAYOR AND CITY COUNCIL OF THE CITY OF LA VISTA, NEBRASKA AUTHORIZING THE EXECUTION OF AN AMENDMENT TO THE CONDITIONAL USE PERMIT FOR ECHO HILLS APARTMENTS, LLC FOR MULTIPLE FAMILY DWELLINGS ON LOTS 2-4 ECHO HILLS REPLAT FOUR.

WHEREAS, West Management, LLC o.b.o. Echo Hills Apartments, LLC has applied for approval of a Conditional Use Permit Amendment for the construction and operation of multiple family dwellings (apartments) on Lots 2-4 Echo Hills Replat Four (proposed Lot 1 Echo Hills Replat Five), generally located northwest of the intersection of S 144<sup>th</sup> Street and Chandler Road; and

WHEREAS, the La Vista Planning Commission reviewed the application on March 3, 2022 and recommends approval; and

WHEREAS, the Mayor and City Council of the City of La Vista are agreeable to the amendment of the Conditional Use Permit for such purposes.

NOW THEREFORE, BE IT RESOLVED, that the Mayor and City Council of the City of La Vista hereby authorize the execution of a Conditional Use Permit Amendment in form and content submitted at this meeting, with such modifications that the City Administrator or City Attorney may determine necessary or advisable, for Echo Hills Apartments, LLC to allow for the construction and operation of multiple family dwellings on Lots 2-4 Echo Hills Replat Four (proposed Lot 1 Echo Hills Replat Five).

PASSED AND APPROVED THIS 5TH DAY OF APRIL 2022.

CITY OF LA VISTA

ATTEST:

Kim J. Thomas, Acting Mayor

---

Pamela A. Buethe, MMC  
City Clerk



**CITY OF LA VISTA  
PLANNING DIVISION  
RECOMMENDATION REPORT**

---

CASE NUMBERS: PCUP22-0001;

FOR HEARING ON: APRIL 5, 2022  
REPORT PREPARED ON: MARCH 22, 2022

**I. GENERAL INFORMATION**

**A. APPLICANT(S):**

West Management, LLC  
Attn: Brett West  
129 N 10<sup>th</sup> Street, #106  
Lincoln, NE 68508

**B. PROPERTY OWNERS:**

Vandelay Investments, LLC  
Attn: Brett West  
PO Box 22151  
Lincoln, NE 68542

Echo Hills Apartments, LLC  
Attn: Brett West  
129 N 10<sup>th</sup> Street, #106  
Lincoln, NE 68508

**C. LOCATION:** 7631 S 146<sup>th</sup> Street, La Vista, NE 68138, generally located northwest of the intersection of 144<sup>th</sup> Street and Chandler Road.

**D. LEGAL DESCRIPTION:** Lots 2-4 Echo Hills Replat Four.

**E. REQUESTED ACTION(S):** Approval of an amendment to the Conditional Use Permit for the Echo Hills Apartments to incorporate changes including the proposed construction and operation of an additional apartment building with 71 units.

**F. EXISTING ZONING AND LAND USE:** C-1 Shopping Center Commercial, Planned Unit Development (Overlay District), and Gateway Corridor District (Overlay District). This property is currently vacant.

**G. PURPOSE OF REQUEST:** Applicant is seeking to construct an additional apartment building as part of the Echo Park Apartments complex (building #5). The building would include 71 units, 16 tuck-under garages, and an 1,800 square foot retail space for a coffee shop user on the first floor on the westernmost edge of the building.

With the construction of proposed building #5, the Echo Park Apartments would have a total of 281 units.

**H. SIZE OF SITE:** Approximately 12.45 acres.

## **II. BACKGROUND INFORMATION**

### **A. GENERAL NEIGHBORHOOD/AREA LAND USES AND ZONING:**

<u>Direction From Subject Property</u>	<u>Future Land Use Designation</u>	<u>Current Zoning Designation</u>	<u>Surrounding Development</u>
North	Medium-Density Residential and High-Density Residential	RS-72 Single-Family Residential (Sarpy County Zoning); R-3 High-Density Residential, PUD, and Gateway Corridor District (Overlay District)	Echo Hills Neighborhood and Echo Hills Assisted Living and Memory Care
East	Commercial	C-1 Shopping Center Commercial and Gateway Corridor District (Overlay District).	Dino's Storage
South	Industrial	I-1 Light Industrial and Gateway Corridor District (Overlay District).	Vacant
West	Medium-Density Residential	RS-72 Single-Family Residential (Sarpy County Zoning)	Echo Hills Neighborhood

### **B. RELEVANT CASE HISTORY:**

1. On February 4, 2020 the City Council of the City of La Vista approved a Comprehensive Plan Future Land Use Map amendment, rezoning, planned unit development site plan, and replat for Lot 3 Echo Hills (replatted as Lots 1 through 4 Echo Hills Replat Four) for the development of an assisted living and memory care facility, apartments, and commercial development. Shortly thereafter, conditional use permits were approved for the apartments and assisted living facilities.
2. On May 26, 2020 the applicant requested an amendment to the PUD Site Plan relating to the amount and configuration of the provided off-street parking. Further design of the buildings necessitated a reduction in the number of provided stalls from 352 stalls on Lot 2 to 337 stalls in addition to the removal of one stall on Lot 1. Since the proposed number of parking stalls still greatly exceeded the number required by the La Vista Zoning Ordinance, this change was considered minor, qualified

for administrative approval, and was approved by the City Administrator.

3. An additional amendment to the PUD Site Plan relating to the off-street parking was requested by the applicant on July 14, 2020. This request removed 28 stalls from the parking count on Lot 2 Echo Hills Replat Four. The space for these stalls still exists, but the stalls would not be striped or counted in the total parking count to reduce confusion and the likelihood that parked cars would block access to the attached parking garages in apartment buildings #1 and #2. Like the previous request, the updated proposed number of parking stalls still exceeded the number required by the La Vista Zoning Ordinance. As a minor change, this request qualified for administrative approval, and was approved by the City Administrator.
4. On September 15, 2020, City Council approved an amendment to the PUD site plan that allowed for alternative parking stall dimensions for the 91 stalls in the underground parking garage under apartment building #3 on Lot 2. Standard configurations for 90-degree parking stalls, per Section 7.09 of the La Vista Zoning Ordinance are 9' wide by 18' deep with an isle width of 24' for two-way traffic. The revised, approved dimensions for the underground garage stalls include a 22'-4" drive isle width (a 1'6" reduction), and some stalls with a depth of 17' (a 1' reduction). Other stalls in the garage will have a depth of 19'-6" (an increase of 1'-6").
5. Construction has been completed on the Echo Hills Assisted Living and Memory Care facility and the Echo Park Apartments buildings #1 and #2. Construction on the Echo Park Apartments buildings #3 and #4 is underway.

**C. APPLICABLE REGULATIONS:**

1. Section 5.08 of the City of La Vista Zoning Ordinance – R-3 High Density Residential
2. Section 5.10 of the City of La Vista Zoning Ordinance – C-1 Shopping Center Commercial
3. Section 5.15 of the City of La Vista Zoning Ordinance – PUD Planned Unit Development District (Overlay District)
4. Section 5.17 of the City of La Vista Zoning Ordinance – Gateway Corridor District (Overlay District)
5. Article 6 of the City of La Vista Zoning Ordinance – Conditional Use Permits

### **III. ANALYSIS**

#### **A. COMPREHENSIVE PLAN:**

1. The Future Land Use Map of the La Vista Comprehensive Plan designates this property for commercial development. This application is contingent on the approval of the proposed amendment to the Future Land Use Map of the Comprehensive Plan that would change the designation from commercial to high-density residential.

#### **B. OTHER PLANS: N/A.**

#### **C. TRAFFIC AND ACCESS:**

1. A traffic impact analysis prepared by Felsburg, Holt & Ullevig (FHU) was submitted and reviewed through the approval process for Phase 1 of the Echo Hills Apartments and the Echo Hills Assisted Living and Memory Care facilities. As a result of this study and the subdivision agreement approved by the La Vista City Council on July 10, 2020, the applicant has made the following street signal improvements at the intersection of 144<sup>th</sup> Street and Chandler Road:
  - i. Added a permissive/protected phase to the northbound left turn lane with a 4-section signal head to include a flashing yellow arrow; and
  - ii. Modification to 3-section signal heads, with a flashing yellow arrow, to all other left turning lane signal head as to be consistent with signals in the vicinity.
2. A trip generation comparison was completed by Felsburg, Holt & Ullevig (FHU) to explore the traffic generation differences between the previously approved PUD site plan and commercial development concept for Lots 3 and 4 Echo Hills Plat Four and the proposed revised PUD site plan and multi-family residential development. A memo containing this analysis, dated December 29, 2021, concludes "based on the trip generation analysis results, no significant impact is anticipated to traffic conditions with the proposed changes in land uses and quantities."
3. The trip generation comparison memo mentioned above has been reviewed by the Nebraska Department of Transportation and Sarpy County Public Works, and both have expressed no comments or concerns.
4. As part of the Echo Park Apartments phase 1 development to mitigate the potential negative impacts of increased traffic to the neighborhood, the applicant installed a speed table and pedestrian crossing on 146th Street, a speed hump on Echo

Hills Drive, a fence along the east edge of Echo Hills Park along 146th Street, additional on-street parking stalls for Echo Hills park, and an improved sidewalk connection to the park from the neighborhood.

**D. UTILITIES:**

1. The property has access to all necessary utilities.

**E. PARKING REQUIREMENTS:**

1. The minimum off-street parking stall requirements for the proposed development per Section 7.06 of the La Vista Zoning Ordinance and the number of proposed parking stalls for each lot in the development are as follows:

<u>Lot #</u>	<u>Use</u>	<u>Required Stalls</u>	<u>Provided Stalls</u>
Lot 1	Assisted Living & Memory Care	80 + 24 Employees	82
Proposed Lot 1 Echo Hills Replat Five	Multi-Family with one commercial bay with a drive-through	385	422

2. With the approval of the original PUD Site Plan, the applicant was granted a reduction in the required parking stall count for the assisted living and memory care facility and Lot 1 Echo Hills Replat Four based on historical data from the operating history of similar projects. The applicant anticipates that only 5 assisted living residents will operate vehicles, and that no memory care residents will be operating a vehicle, greatly reducing the need for parking. This reduction of parking for this facility was approved.
3. The proposed number of provided off-street parking stalls for Lot 2-4 Echo Hills Replat Four (proposed Lot 1 Echo Hills Replat Five) exceeds the minimum number of stalls required by Section 7.06 of the La Vista Zoning Ordinance.
4. Per Section 7.05.09, multi-family housing developments shall provide a minimum of 0.5 enclosed garages per unit, but these garages may count toward the total number of parking spaces required. With 281 units, this requirement for the Echo Park Apartments is to provide a minimum of 141 garage stalls. This proposal includes 153 garage stalls (88 stalls in the garage under apartment building #3, and 65 single garages under apartment buildings #1, #2, #4, and #5).

**IV. REVIEW COMMENTS:**

1. Per Section 5.15.02.04 of the La Vista Zoning Ordinance, land uses not permitted in the underlying zoning district may be allowed by City Council through a Planned Unit Development Overlay District

to promote mixed-use development. The development proposal related to this application includes a coffee/shop (commercial) use on the property which is not currently permitted in the underlying R-3 High Density Residential Zoning District, but will be permitted through the PUD ordinance if approved by City Council.

2. The applicant has requested an allowance for a reduction in the lot area minimum requirement for the R-3 High-Density Residential Zoning District from 3,000 square feet for the first four units and 1,500 square feet for each additional unit to 3,000 square feet for the first four units and 1,316 square feet for each additional unit. This represents an 11% reduction in the lot area requirement for the multi-family housing on proposed Lot 1 Echo Hills Replat Five. A formal request letter for this allowance was submitted and is attached to the staff report for the PUD application. Allowances for this lot area requirement may be granted by City Council through the Planned Unit Development process, per Section 5.15.02.04 of the La Vista Zoning Ordinance.
3. The building design for the Echo Park Apartments Building #5 is currently under review by the City's third-party Design Review Architect. This design review process must be substantially complete prior to application for building permits.
4. The landscaping plan is currently under review by the City's third-party Design Review Architect and must be approved prior to building permit issuance.
5. Through the Conditional Use Permit, limitations will be placed on the commercial or coffee shop user proposed for the 1,800 square foot space on the west side of apartment building #5, to ensure that the user is one that can regularly maintain a drive through stacking queue of 5 cars or fewer (or such amount that the City Engineer deems appropriate for the location) to ensure that vehicles in the proposed drive-through do not stack out onto the public street.
6. A draft subdivision agreement is attached to the Replat packet item. It addresses items including but not limited to: public and private improvements, maintenance of common areas, staking bonds, guarantees and performance bonds, etc.

## **V. STAFF RECOMMENDATION – CONDITIONAL USE PERMIT**

### **AMENDMENT:**

Staff recommends approval of the amendment to the existing Conditional Use Permit for the Echo Hills Apartments, subject to satisfaction of all applicable requirements, including without limitation, notice, hearing, and approval of amendments to the Future Land Use Map of La Vista's Comprehensive Plan, the Official Zoning Map, and the Planned Unit Development Site Plan, and approval and recording of the final replat and subdivision agreement.

**VI. PLANNING COMMISSION RECOMMENDATION – CONDITIONAL USE PERMIT AMENDMENT:**

The La Vista Planning Commission held a public hearing on March 3, 2022 and voted unanimously to recommend approval of the amendment to the existing Conditional Use Permit for the Echo Hills Apartments, subject to satisfaction of all applicable requirements, including without limitation, notice, hearing, and approval of amendments to the Future Land Use Map of La Vista's Comprehensive Plan, the Official Zoning Map, and the Planned Unit Development Site Plan, and approval and recording of the final replat and subdivision agreement.

**VII. ATTACHMENTS TO REPORT:**

- A. Vicinity Map
- B. Review and response letters
- C. Draft Conditional Use Permit with Operating Statement

**VIII. COPIES OF REPORT SENT TO:**

- A. Brett West, West Management, LLC
- B. Joe Dethlefs, Thompson, Dreessen & Dorner, Inc.
- C. Public Upon Request



---

Prepared by: Assistant Planner




---


Brett J. John 3/25/22

Community Development Director

Date

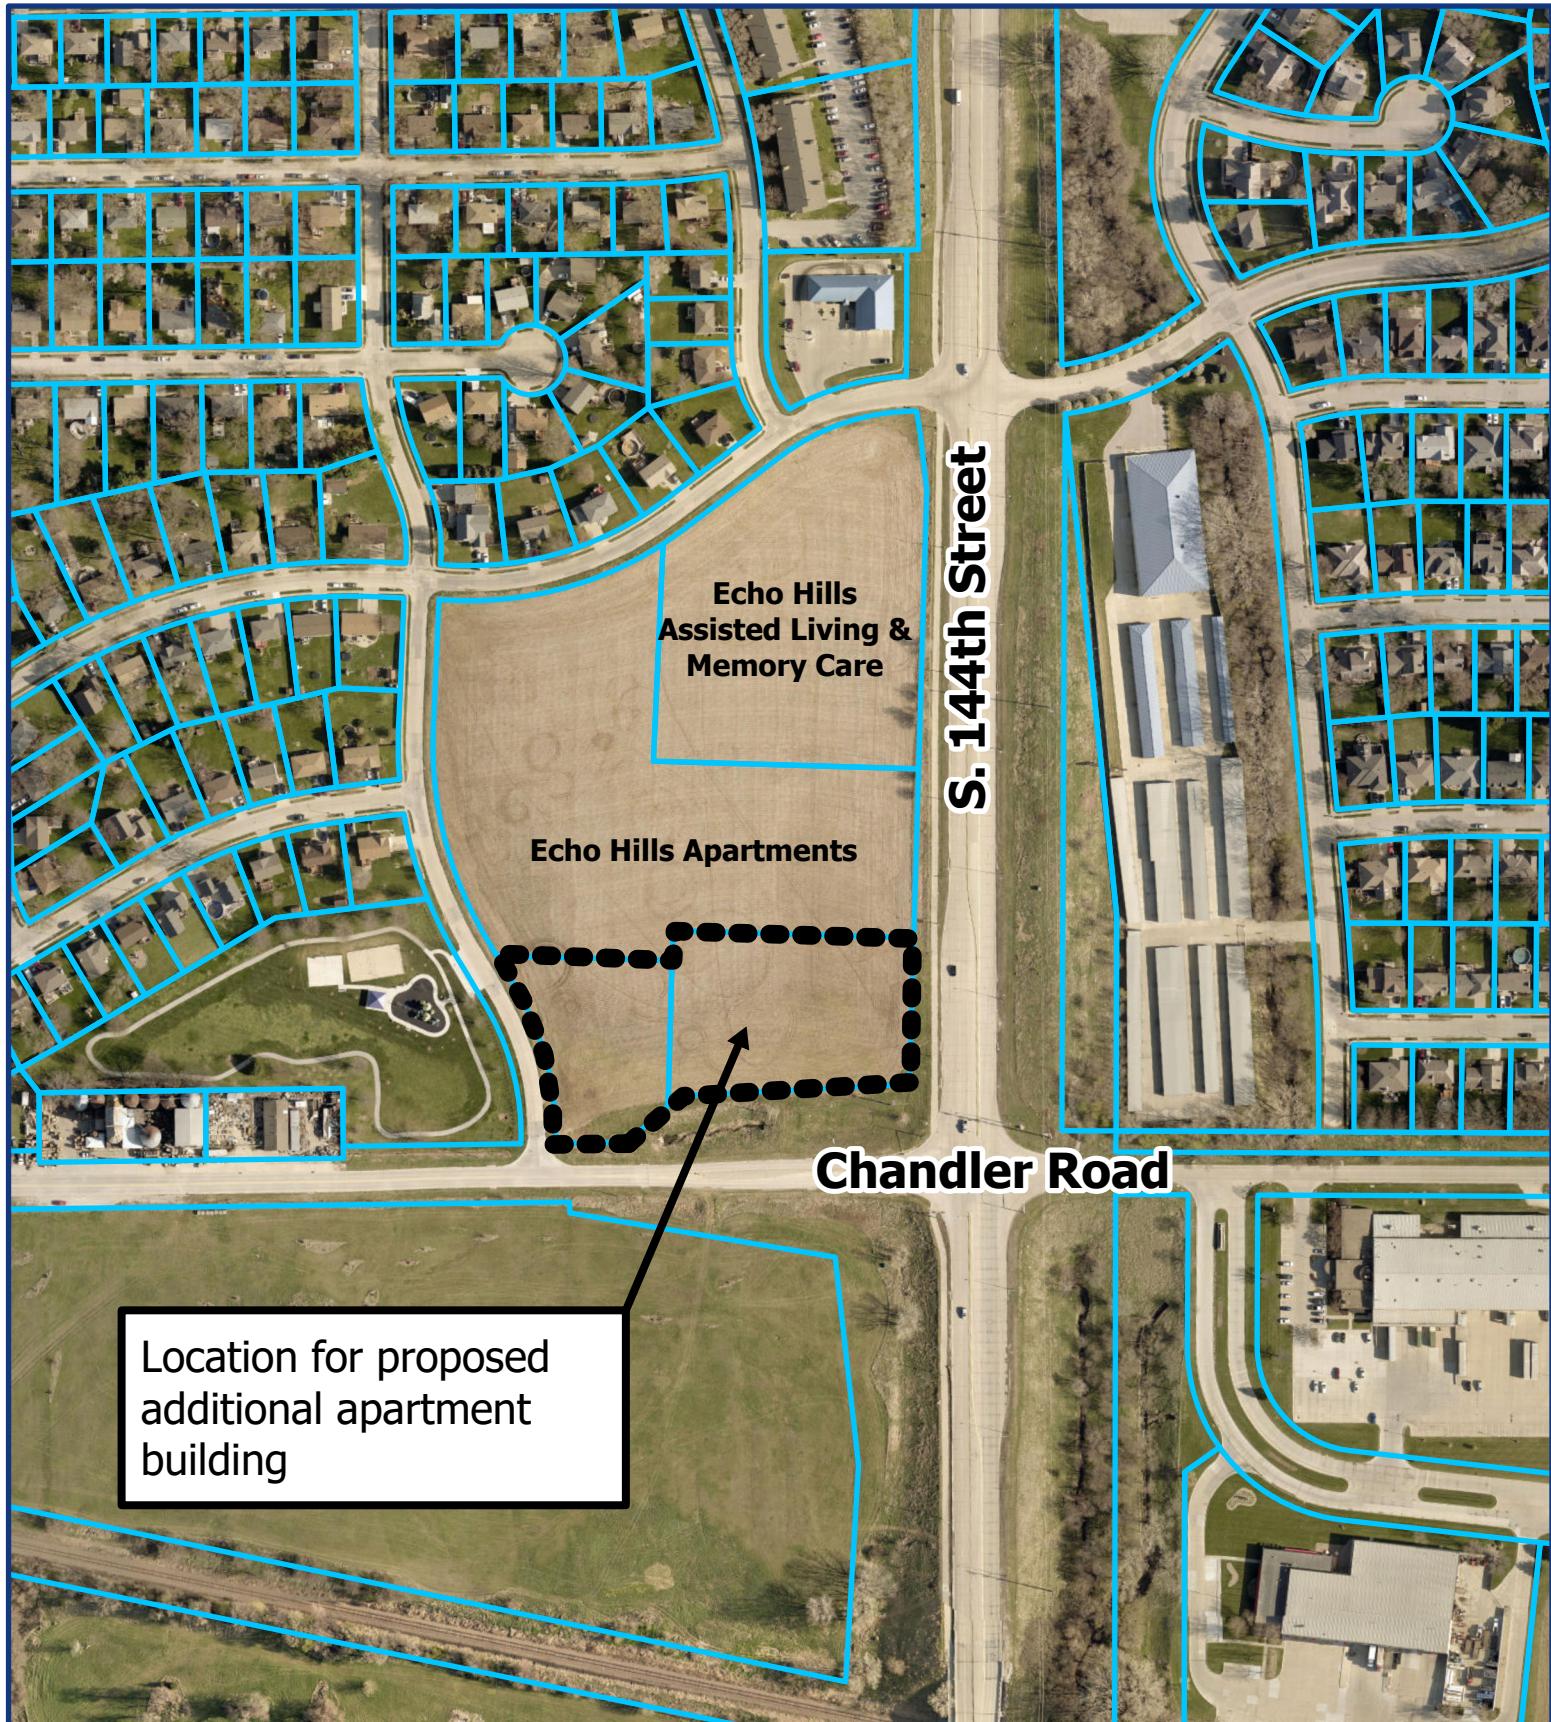

**Project Vicinity Map - West Management, LLC**

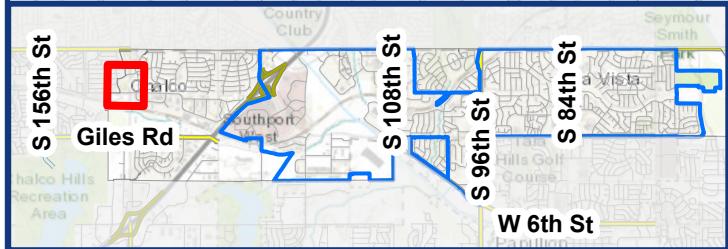

**Legend**

TaxParcel

Proposed Development Area





January 25, 2022

Joe Dethlefs  
Thompson, Dreessen & Dorner, Inc.  
10836 Old Mill Road  
Omaha, NE 68154

RE: Echo Hills Apartments Phase 2 - Planned Unit Development Amendment & Conditional Use Permit Applications – Initial Review Letter - Lots 1 through 4 Echo Hills Replat Four

Mr. Dethlefs,

We have reviewed the documents submitted for the above-referenced application. Based on the elements for consideration set forth in the applicable sections of the Zoning Ordinance, the City has the following comments:

General Comments

1. Per Section 5.08.01 of the La Vista Zoning Ordinance, the required lot area for 281 units on proposed Lot 1 Echo Hills Replat Five is 425,500 square feet. Proposed Lot 1 Echo Hills Replat Five will have only 376,751 square feet. Allowances for this requirement can be made through the Planned Unit Development site plan process, per Section 5.15.02.04. Please submit a formal request letter for a reduction in the lot area requirement from 3,000 square feet for the first 4 units and 1,500 square feet for each additional unit to 3,000 square feet for the first 4 units and 1,316 square feet for each additional unit.
2. Per Section 5.15.05.03.2-4, include an exhibit on the plan set that shows the density of dwelling units per acre of the development.

**City Hall**  
8116 Park View Blvd.  
La Vista, NE 68128-2198  
402.331.4343 P  
402.331.4375 F

**Community Development**  
8116 Park View Blvd.  
402.593.6400 P  
402.593.6445 F

**Library**  
9110 Giles Rd.  
402.537.3900 P  
402.537.3902 F

**Police**  
7701 S. 96th St.  
402.331.1582 P  
402.331.7210 F

**Public Works**  
9900 Portal Rd.  
402.331.8927 P  
402.331.1051 F

**Recreation**  
8116 Park View Blvd.  
402.331.3455 P  
402.331.0299 F

3. In September of 2020 your application for an amendment to the existing PUD was approved to allow for alternative parking stall dimensions for the stalls located within the parking garage in Apartment Building #3. Please confirm if the standard parking stall dimensions outlined in Section 7.09 of the La Vista Zoning Ordinance will be met for the garage stalls in proposed apartment building #5.
4. Language will be included in the adopting PUD ordinance that commercial uses that regularly generate drive-through queues of more than five vehicles will be prohibited, due to the current site layout and close proximity to S. 146th Street. If you have identified a potential user for the commercial space at this time, please submit supporting information or documentation about their operation to assist in the site analysis.
5. Please amend the operating statement submitted with the conditional use permit application to include details on the total number of units, garage stalls, parking stalls, and community spaces for the entire Echo Hills Apartments complex (Echo Park). Please specify unit and stall counts for each building in a table.
6. Attached to this letter are several sheets from the submitted PUD plan set with redlines and requested revisions. Please make the necessary revisions.
7. The updated traffic impact analysis that was submitted is currently under review. This TIA will need to be reviewed by the Nebraska Department of Transportation for the intersections along 14<sup>th</sup> Street (HWY 50), and by Sarpy County Public Works for the intersections along Chandler Road.
8. Please ensure that the provisions for common area maintenance and ownership are updated to reflect the proposed lot arrangement.
9. The sidewalk connection to the northeast corner of 146<sup>th</sup> Street and Chandler Road needs to be made as was previously contemplated. This section is identified in the attached redlined plan set.
10. Please provide an updated lighting exhibit to ensure there are no adverse lighting impacts to the adjacent properties, per Section 5.15.04.22.
11. The Post-Construction Stormwater Management Plan will need to be revised as part of the proposed change of land-use. Sarpy County Public Works will need to review the modified extended dry detention basin calculations as the basin drains into county road right-of-way.

12. Assurances will be required for all additional public improvements through the subdivision agreement and a performance bond.
13. Please provide an exhibit that shows the turning movements/radii for emergency vehicles navigating between existing Lots 2 and 3 Echo Hills Replat Four, as identified in the attached redlined plan set.
14. Per Section 5.15.02.04, land uses not allowed in the underlying zoning district may be allowed by City Council to promote mixed-use development. Your proposal to include a coffee shop/commercial use on the property (which is not allowed within the R-3 District) may be allowed within the PUD Overlay District if approved by City Council.

Please submit 2 full size revised copies of the PUD plans, CUP Operating Statement, and related documents (along with electronic copies) to the City for further review. A timeline for review by the Planning Commission and City Council will be determined based on the timing of the resubmittal and the extent to which the issues noted this review have been sufficiently addressed.

If you have any questions regarding these comments, please feel free to contact me at any time.

Thank you,



Cale Brodersen  
Assistant Planner  
City of La Vista  
[cbrodersen@cityoflavista.org](mailto:cbrodersen@cityoflavista.org)  
(402) 593-6405

cc:

Brett West - West Management, LLC  
Bruce Fountain, Community Development Director – City of La Vista  
Christopher Solberg, Deputy Community Development Director – City of La Vista  
Pat Dowse, City Engineer – City of La Vista

January 27, 2022

Cale Brodersen  
City of La Vista  
8116 Park View Boulevard  
La Vista, NE 68128

RE: Echo Hills Apartments Phase 2 – Planned Unit Development Amendment & Conditional Use  
Permit Applications – Initial Review Letter Response – Lots 1 through 4 Echo Hills Replat 4

Mr. Brodersen,

Below are responses to the comments on the Planned Unit Development Amendment & Conditional Use  
Permit initial review letter. The City comments are listed below followed by our response in bold.

1. Per Section 5.08.01 of the La Vista Zoning Ordinance, the required lot area for 281 units on proposed Lot 1 Echo Hills Replat Five is 425,500 square feet. Proposed Lot 1 Echo Hills Replat Five will have only 376,751 square feet. Allowances for this requirement can be made through the Planned Unit Development site plan process, per Section 5.15.02.04. Please submit a formal request letter for a reduction in the lot area requirement from 3,000 square feet for the first 4 units and 1,500 square feet for each additional unit to 3,000 square feet for the first 4 units and 1,316 square for each additional unit.  
**A request letter for the reduction in the lot area requirement has been included in this submittal.**
2. Per Section 5.15.05.03.2-4, include an exhibit on the plan set that shows the density of dwelling units per acre of the development.  
**A unit density table has been added to the PUD Site Plan.**
3. In September of 2020 your application for an amendment to the existing PUD was approved to allow for alternative parking stall dimensions for the stalls located within the parking garage in Apartment Building #3. Please confirm if the standard parking stall dimensions outlined in Section 7.09 of the La Vista Zoning Ordinance will be met for the garage stalls in proposed apartment building #5.  
**The proposed garage parking for building #5 will be standard.**

4. Language will be included in the adopting PUD ordinance that commercial uses that regularly generate drive-through queues of more than five vehicles will be prohibited, due to the current site layout and close proximity to S. 146<sup>th</sup> Street. If you have identified a potential user for the commercial space at this time, please submit supporting information or documentation about their operation to assist in the stie analysis.

**A potential user for the commercial space has not been determined at this time.**

5. Please amend the operating statement submitted with the conditional use permit application to include details on the total number units, garage stalls, parking stalls, and community spaces for the entire Echo Hills Apartment complex (Echo Park). Please specify unit and stall counts for each building in a table.

**The operating state has been amended to include these items.**

6. Attached to this letter are several sheets from the submitted PUD plan set with redlines and requested revisions. Please make the necessary revisions.

**The PUD plan set has been updated to address the redlines and requested revisions.**

7. The updated traffic impact analysis that was submitted is currently under review. This TIA will need to be reviewed by the Nebraska Department of Transportation for the intersections along 14<sup>th</sup> Street (HWY 50), and by Sarpy County Public Works for the intersections along Chandler Road.

**TD2 acknowledges. The TIA will be reviewed by the NDOT and Sarpy County Public Works.**

8. Please ensure that the provisions for common area maintenance and ownership are updated to reflect the proposed lot arrangement.

**The subdivision agreement has been updated to reflect the proposed lot arrangement.**

9. The sidewalk connection to the northeast corner of 146<sup>th</sup> Street and Chandler Road needs to be made as was previously contemplated. This section is identified in the attached redlined plan set.

**The sidewalk connection has been updated.**

10. Please provide an updated lighting exhibit to ensure there are no adverse lighting impacts to the adjacent properties, per Section 5.15.04.22.

**An updated lighting exhibit is being prepared and will be forwarded upon completion.**

11. The Post-Construction Stormwater Management Plan will need to be revised as part of the proposed change of land-use. Sarpy County Public Works will need to review the modified extended dry detention basin calculations as the basin drains into county road right-of-way.

**The updated PCSMP will be submitted to Sarpy County Public Works as part of the building permit process.**

12. Assurances will be required for all additional public improvements through the subdivision agreement and a performance bond.

**TD2 acknowledges.**

13. Please provide an exhibit that shows the turning movements/radii for emergency vehicles navigating between existing Lots 2 and 3 Echo Hills Replat Four, as identified in the attached redlined plan set.

**The additional turning movement route has been added to the PUD plan set.**

14. Per Section 5.15.02.04, land use not allowed in the underlying zoning district may be allowed by City Council to promote mixed-use development. Your proposal to include a coffee shop/commercial use on the property (which is not allowed within the R-3 District) may be allowed within the PUD Overlay District if approved by Council.

**TD2 acknowledges.**

We appreciate the City's effort in preparing this review. We would like to continue working with the City to address any unresolved items. Please contact our office with any questions or concerns.

Respectfully submitted,

THOMPSON, DREESSEN & DORNER, INC.



Trevor Veskrna, E.I.



February 3, 2022

Joe Dethlefs  
Thompson, Dreessen & Dorner, Inc.  
10836 Old Mill Road  
Omaha, NE 68154

RE: Echo Hills Apartments Phase 2 - Planned Unit Development Amendment & Conditional Use Permit Applications – Second Review Letter - Lots 1 through 4 Echo Hills Replat Four

Mr. Dethlefs,

We have reviewed the documents of your resubmittal for the above-referenced application. Based on the elements for consideration set forth in the applicable sections of the Zoning Ordinance, the City has the following comments:

General Comments

1. Regarding the letter that was submitted to request a reduction in the lot area minimum requirements (an allowance through the PUD), please have this letter submitted by the applicant/property owner (as opposed to TD2). This is a procedural requirement.
2. Please adjust the lighting calculations exhibit to show the lighting level calculations off-site, as in the previous lighting exhibit attached to this letter as Exhibit A.
3. Please include the monument sign setback dimensions on the PUD Site Plan. This setback requirement is 10 feet from the property line.

**City Hall**  
8116 Park View Blvd.  
La Vista, NE 68128-2198  
402.331.4343 P  
402.331.4375 F

**Community Development**  
8116 Park View Blvd.  
402.593.6400 P  
402.593.6445 F

**Library**  
9110 Giles Rd.  
402.537.3900 P  
402.537.3902 F

**Police**  
7701 S. 96th St.  
402.331.1582 P  
402.331.7210 F

**Public Works**  
9900 Portal Rd.  
402.331.8927 P  
402.331.1051 F

**Recreation**  
8116 Park View Blvd.  
402.331.3455 P  
402.331.0299 F

4. In our last letter, we noted "the sidewalk connection to the northeast corner of 146<sup>th</sup> Street and Chandler Road needs to be made as was previously contemplated." This comment was specifically noting that a sidewalk connection was needed along the west side of the property (along 146<sup>th</sup> Street) down to the southern property line. The resubmittal included a relocation of the entire southern sidewalk. As discussed with you on 2/1/2022, this sidewalk may be relocated as originally submitted, with the addition of the west-side, sidewalk connection.

Please submit 2 full size revised copies of the PUD plans, CUP Operating Statement, and related documents (along with electronic copies) to the City for further review. A timeline for review by the Planning Commission and City Council will be determined based on the timing of the resubmittal and the extent to which the issues noted this review have been sufficiently addressed.

If you have any questions regarding these comments, please feel free to contact me at any time.

Thank you,



Cale Brodersen  
Assistant Planner  
City of La Vista  
[cbrodersen@cityoflavista.org](mailto:cbrodersen@cityoflavista.org)  
(402) 593-6405

cc:

Brett West - West Management, LLC  
Bruce Fountain, Community Development Director - City of La Vista  
Christopher Solberg, Deputy Community Development Director - City of La Vista  
Pat Dowse, City Engineer - City of La Vista

Enclosure

February 16, 2022

Cale Brodersen  
City of La Vista  
8116 Park View Boulevard  
La Vista, NE 68128

RE: Echo Hills Replat Five – Second Review Letter Response

Mr. Brodersen,

Below are responses to the comments on the Echo Hills Phase 2 - PUD second review letter dated February 3, 2022, for the proposed development at Echo Hills Replat Five. The City comments are listed below followed by our response in bold.

1. Regarding the letter that was submitted to request a reduction in the lot area minimum requirements (an allowance through PUD), please have this letter submitted by the applicant/property owner (as opposed to TD2). This is a procedural requirement.  
**The applicant has completed and signed the request letter.**
2. Please adjust the lighting calculations exhibit to show the lighting level calculations off-site, as in the previous lighting exhibit attached to this letter as Exhibit A.  
**Updated light calculation exhibit has been included with this submittal.**
3. Please include the monument sign setback dimensions on the PUD Site Plan. This setback requirement is 10 feet from the property line.  
**Dimension has been added to the PUD Site Plan. The minimum setback requirement for the monument sign is 10'.**
4. In our last letter, we noted “the sidewalk connection to the northeast corner of 146<sup>th</sup> Street and Chandler Road needs to be made as was previously contemplated.” This comment was specifically noting that a sidewalk connection was needed along the west side of the property (along 146<sup>th</sup> Street) down to the southern property line. The resubmittal included a relocation of the entire southern sidewalk. As discussed with you on 2/1/2022, this sidewalk may be relocated as originally submitted, with the addition of the west-side connection.  
**The sidewalk has been updated per these comments.**

We appreciate the City's continued effort in preparing this review. We would like to continue working with the City to address any unresolved items. Please contact our office with any questions or concerns.

Respectfully submitted,

THOMPSON, DREESSEN & DORNER, INC.

  
Trevor Veskrna, E.I.

**CITY OF LAVISTA  
CONDITIONAL USE PERMIT**

**Conditional Use Permit for Multiple Family Dwellings  
(Echo Hills Apartments)  
Lot 1 Echo Hills Replat Five**

This Conditional Use Permit is issued this \_\_\_\_\_ day of \_\_\_\_\_ 2022 by the City of La Vista, a municipal corporation in Sarpy County, Nebraska ("City") to Echo Hills Apartments, LLC, a limited liability company authorized to do business in Nebraska ("Owner"), pursuant to the La Vista Zoning Ordinance.

WHEREAS, Owner was granted a Conditional Use Permit by the City Council of the City of La Vista on April 21, 2020 to construct and operate a multiple family dwelling complex to be known as the Echo Hills Apartments (now known as the Echo Park Apartments) upon Lot 2 Echo Hills Replat Four, a subdivision in Sarpy County, Nebraska; and

WHEREAS, Owner has applied for an amended Conditional Use Permit for the purpose of constructing and operating additional multiple family dwelling units as part of the Echo Park Apartment Complex on Lots 3 and 4 Echo Hills Replat Four, being combined with Lot 2 Echo Hills Replat Four through a replatting process to be Lot 1 Echo Hills Replat Five, a subdivision in Sarpy County, Nebraska (the "Property") as depicted in Exhibit "A" the final plat'; and

WHEREAS, the Mayor and City Council of the City of La Vista are agreeable to the issuance of a Conditional Use Permit to the Owner for such purposes, subject to certain conditions and agreements as hereinafter provided (the "Permit").

NOW, THEREFORE, BE IT KNOWN THAT subject to the conditions hereof, this Permit is issued to the Owner to use the Property for the purposes described above, said use hereinafter being referred to interchangeably as a "Permitted Uses" or "Uses".

**Conditions of the Permit**

The conditions to which the granting of this Permit is subject are as follows:

1. Development and operation on the Property is governed by this Permit. The rights granted by this Permit are transferable and any material breach hereof shall cause Permit to expire and terminate, subject to the rights of the Owner to cure such default or deficiency as set forth in this Permit.
2. In respect to the proposed Uses:
  - a. The site plan (the "Site Plan") showing the Property's boundaries, all existing and proposed easements, proposed structures, parking, access points, and drives, is attached hereto and incorporated herein as Exhibit "B".
  - b. Operations on the property will be limited to and carried out in accordance with the Operational Statement attached as Exhibit "C" and incorporated into this permit by reference.
  - c. Architectural review of the building design, landscaping, and lighting must be completed prior to issuance of building permits, and the foregoing plans are approved as shown in Exhibits "D" through "F".
  - d. The Property shall be developed and maintained in accordance with the Site Plan and all other Exhibits of this Agreement, as well as the final plat of Lots 1-4 Echo Hills Replat Four ("Final Plat"), Planned Unit Development Plan ("PUD") and Subdivision Agreement applicable to the Property,

("Subdivision Agreement"), as approved by the City and incorporated herein by this reference. Any modifications to the Site Plan must be submitted to the Chief Building Official for approval. Modification of any other document or Exhibit shall be subject to approval of the City, as directed by the City Administrator, unless otherwise expressly provided in the document or Exhibit to be modified.

- e. All signage, including without limitation design, location, placement and dimensions, shall be subject to approval of the Community Development Department, per the La Vista Zoning Ordinance.
- f. As-built topographic surveys of the storm water detention areas constructed in accordance with the Subdivision Agreement shall be provided to the City before certificates of occupancy are issued for any completed building on the Property, with a requirement that any variances from the approved detention plans be corrected, or certified as inconsequential, to the satisfaction of the City Engineer prior to issuing such certificates.
- g. No vehicle repair (other than emergency maintenance such as changing a tire), inoperable or abandoned vehicles, or storage of vehicles shall be allowed in the parking areas on the Property shown on Exhibit "B". The Owner shall have seventy-two (72) hours after notice from the City or other appropriate political subdivision to correct any violation or cause the removal of any such vehicle that is in violation.
- h. Owner shall obtain all required permits for the Uses from the City of La Vista.
- i. Owner shall comply (and shall ensure that all structures, appurtenances and improvements on the Property at any time comply) with any applicable federal, state and/or local laws, rules or regulations, as amended or in effect from time to time, including, but not limited to, applicable building codes, fire codes, ADA requirements, and environmental or safety laws, rules or regulations.
- j. Owner hereby indemnifies the City against, and holds the City harmless from, any liability, loss, claim or expense whatsoever (including, but not limited to, reasonable attorney fees and court cost) arising out of or resulting from the acts, omissions or negligence of the Owner or its agents, employees, assigns, suppliers or invitees relating to the Owner's Uses of the Property, including, but not limited to, any liability, loss, claim or expense arising out of or resulting from any violations of any applicable environmental or safety law, rule or regulation but excluding any liability, loss, claim or expense proximately caused by the sole negligence of the City.
- k. A drainage study for the Property has been completed, as referenced in the Subdivision Agreement, with respect to the proposed Uses on Lot 1 Echo Hills Replat Four and Lot 1 Echo Hills Replat Five. Owner agrees to comply with requirements related to drainage that are specified in said Subdivision Agreement.
- m. Owner shall ensure that the leasing and business office on the property will be staffed during normal business hours.
- n. If at any time any part of Lot 1 Echo Hills Replat Five is owned by any person or entity other than Owner, all owners shall cooperate and coordinate to carry out Subdivider (as "Subdivider" is defined in the Subdivision Agreement) obligations under the Subdivision Agreement.
- o. There shall not be any outside storage of materials. All trash receptacles, benches and planters shall be placed on property and securely fastened to building or concrete. Trash dumpsters shall be placed with a trash enclosure of six feet in height and screened accordingly.
- p. Landscaping requirements from Section 7.17 of the City of La Vista Zoning Ordinance shall be satisfied and maintained in accordance with the approved landscaping plan (Exhibit "D") and the requirements of the Gateway Corridor District.
- q. The coffee shop or commercial tenant intended to occupy the 1,800 square foot commercial bay in the southwest corner of apartment building #5 must be approved by the Community Development Department prior to lease execution or occupancy so that the potential for vehicles stacking into the public street from the drive-through can be evaluated.

3. The Owner's right to maintain the Uses of the Property, as contemplated by this Permit, shall be based on the following conditions:

- a. An annual inspection to determine compliance with the conditions of this Permit. The Permit may be revoked (with respect to a particular Use) only upon a finding by the City that there is a material violation of the material terms of this Permit if the violation occurs after written notice from the City to Owner and opportunity to cure in the time and manner described below.
- b. Construction will be in accordance with the City Building Code. Time limitation for building permits shall be in accordance with the City Building Code. Extensions shall be requested in writing and justifiable cause demonstrated.
- c. All obsolete or unused structures, accessory facilities or materials with an environmental or safety hazard shall be abated and/or removed from the Property at Owner's expense within twelve (12) months of cessation of the Use of the Property as related to said structures, facilities or materials.

4. Notwithstanding any other provision herein to the contrary, this Permit, and all rights granted hereby, shall expire and terminate as to a Permitted Use hereunder upon the first of the following to occur:

- a. Owner's abandonment of the Permitted Use. There shall be a presumption that the project on the Property has been abandoned if the Owner fails to commence construction of the buildings within the time provided by Section 4(b) above.
- b. Cancellation, revocation, denial or failure to maintain any federal, state or local permit required for the Uses, and such cancellation, revocation denial or failure to maintain any federal, state or local permit required for the use is not cured in the time and manner described below, so long as curative rights are provided under laws, rules and regulations governing said permit.
- c. Owner's construction or placement of a storage tank, structure or other improvement on the Property, (except during construction of any phase of the project) not specified in this Permit and Owner's failure to cure such breach in the time and manner described below after City's giving notice thereof.
- d. Owner's breach of other terms hereof and its failure to cure such breach in the time and manner set forth below.

5. If construction of the improvements on the Property has not been commenced within twelve (12) months from the date of this Permit, this Permit shall be null and void and all rights hereunder shall lapse; provided, however, Owner shall have the right to file for an extension of time pursuant to the La Vista Zoning Ordinance.

6. If the Owner upon the expiration or termination of this Permit fails to promptly remove any remaining safety, environmental or other hazard or nuisance, the City may at its option (but without any obligation to the Owner or any third party to exercise said option) cause the same to be removed at Owner's cost (including, but not limited to, the cost of any excavation and earthwork that is necessary or advisable in connection with the removal thereof) and the Owner shall reimburse the City the costs incurred to remove the same. Owner hereby irrevocably grants the City, its agents and employees the right, provided notice is furnished to the Owner along with a reasonable time to remove or cure such hazard, to enter the Property and to take whatever action as is necessary or appropriate to remove any such hazards or nuisances in accordance with the terms of this Permit, and the right of the City to enter the Property as may be necessary or appropriate to carry out any other provision of this Permit.

7. If any provision, or any portion thereof, contained in this Permit is held to be unconstitutional, invalid, or unenforceable, the remaining provisions hereof, or portions thereof, shall be deemed severable, shall not be affected, and shall remain in full force and effect.

8. The conditions and terms of this Permit shall constitute covenants running with the land and shall be binding upon, and shall inure to the benefit of, the Owner, its successors and assigns.

9. Delay of City to terminate this Permit on account of breach of Owner of any terms hereof in accordance

with the terms hereof shall not constitute a waiver of City's right to terminate this Permit, unless the City has expressly waived said breach. A waiver of the right to terminate upon any breach shall not constitute a waiver of the right to terminate upon a subsequent breach of the terms hereof, whether said breach be of the same or different nature.

10. Cure Rights. Notwithstanding any other provision of this Permit to the contrary, Owner shall be entitled to written notice and opportunity to cure a breach of this Permit as follows. City will notify the Owner in writing of any breach of this Permit and Owner shall be permitted to cure any breach. Such written notice shall specify the particular conditions giving rise to the breach, and, to the extent known, what actions are required to cure such breach. Cure shall be commenced and completed as soon as possible and in all cases within thirty (30) days after City provides notice of breach; provided, however, in any case that cure cannot be completed within 30 days, additional time will be allowed, so long as cure is commenced within the time required in this Section 10 and diligently pursued and completed as soon as is reasonably possible, and allowing additional time does not substantially increase risk of harm to persons or property. City shall have the right to terminate this Permit if a breach is not timely cured.
11. Nothing herein shall be construed to be a waiver or suspension of, or an agreement on the part of the City to waive or suspend, any zoning law or regulation applicable to the premises except to the extent and for the duration specifically authorized by this Permit.
12. Any notice to be given by City hereunder shall be in writing and shall be sufficiently given if sent by regular mail, postage prepaid, addressed as follows:

To Owner: Echo Hills Apartments, LLC  
PO Box 22151  
Lincoln, NE 68542

13. All recitals at the beginning of this document and exhibits or other documents referenced in this Permit shall be incorporated herein by reference.
14. Exhibits. The following exhibits are incorporated herein by reference:

Exhibit "A":	Final Plat
Exhibit "B":	Site Plan
Exhibit "C":	Operating Statement
Exhibit "D":	Landscaping Plan
Exhibit "E":	Site Lighting Plan
Exhibit "F":	Elevation Renderings

Effective Date:

This Permit shall take effect upon the filing hereof with the City Clerk a signed original hereof

THE CITY OF LA VISTA

By \_\_\_\_\_  
Douglas Kindig, Mayor

Attest:

Pamela A Buethe, CMC  
City Clerk

ACKNOWLEDGMENT OF NOTARY

STATE OF NEBRASKA

)

COUNTY OF SARPY

)  
ss.  
)

On this \_\_\_\_\_ day of \_\_\_\_\_, 2022, before me a Notary Public, duly commissioned and qualified in and for said County, appeared Douglas Kindig, personally known by me to be the Mayor of the City of La Vista and Pamela Buethe, to me personally known to be the City Clerk of the City of La Vista, the identical persons whose names are affixed to the foregoing Permit, and they acknowledged the execution thereof to be their voluntary act and deed.

WITNESS my hand and Notarial Seal the day and year last above written.

**CONSENT AND AGREEMENT** The undersigned does hereby consent and agree to the conditions of this permit and that the terms hereof constitute an agreement on the part of the undersigned to fully and timely perform each and every condition and term hereof, and the undersigned does hereby warrant, covenant and agree to fully and timely perform and discharge all obligations and liabilities herein required by Owner to be performed or discharged.

Owner:

## Echo Hills Apartments, LLC

By: \_\_\_\_\_, it's owner

## ACKNOWLEDGMENT OF NOTARY

STATE OF NEBRASKA )  
COUNTY OF \_\_\_\_\_ )

On this \_\_\_\_\_ day of \_\_\_\_\_, 2022, before me a Notary Public, duly commissioned and qualified in and for said County, appeared \_\_\_\_\_ personally known by me to be an owner of Echo Hills Apartments, L.L.C., a limited liability company, and the identical person whose name is affixed to the foregoing Permit, and acknowledged the execution thereof to be his voluntary act and deed and the voluntary act and deed of said company.

WITNESS my hand and Notarial Seal the day and year last above written.

---

## Notary Public



## EXHIBIT B

Client Name  
**Echo Hills Apartments LLC**

Professional Seal

Revision Dates

No.	Description	MM-DD-YY
1		
2		
# EXHIBIT C



P.O. Box 82533 | Lincoln, NE 68501-2533

800-869-03565 | [assurity.com](http://assurity.com)

## Echo Park Apartments Phase 2 Operating Statement


Echo Park Phase 2 will be comprised of one building with 71 units and 16 tuck in garages on the first floor. The Tract of land is comprised of 376,751 sq ft (8.649 Acres). The 71-units will be comprised of a mix of studios, 1 bedroom, and 2-bedroom apartment homes. Additionally, this building will house an approximate 2,000 sq ft coffee shop on the first floor.

Building	Unit Count	Parking Stalls	Garage Stalls
Building 1	30	19	13
Building 2	30	20	13
Building 3	90	67	88
Building 4	60	66	23
Building 5	71	97	16

\*Clubhouse is in Building 3 which includes living room area, pet spa, craft room, study hall, pool area, and grill area

\*Building 5 is anticipating a coffee shop located on first floor of building

# EXHIBIT D

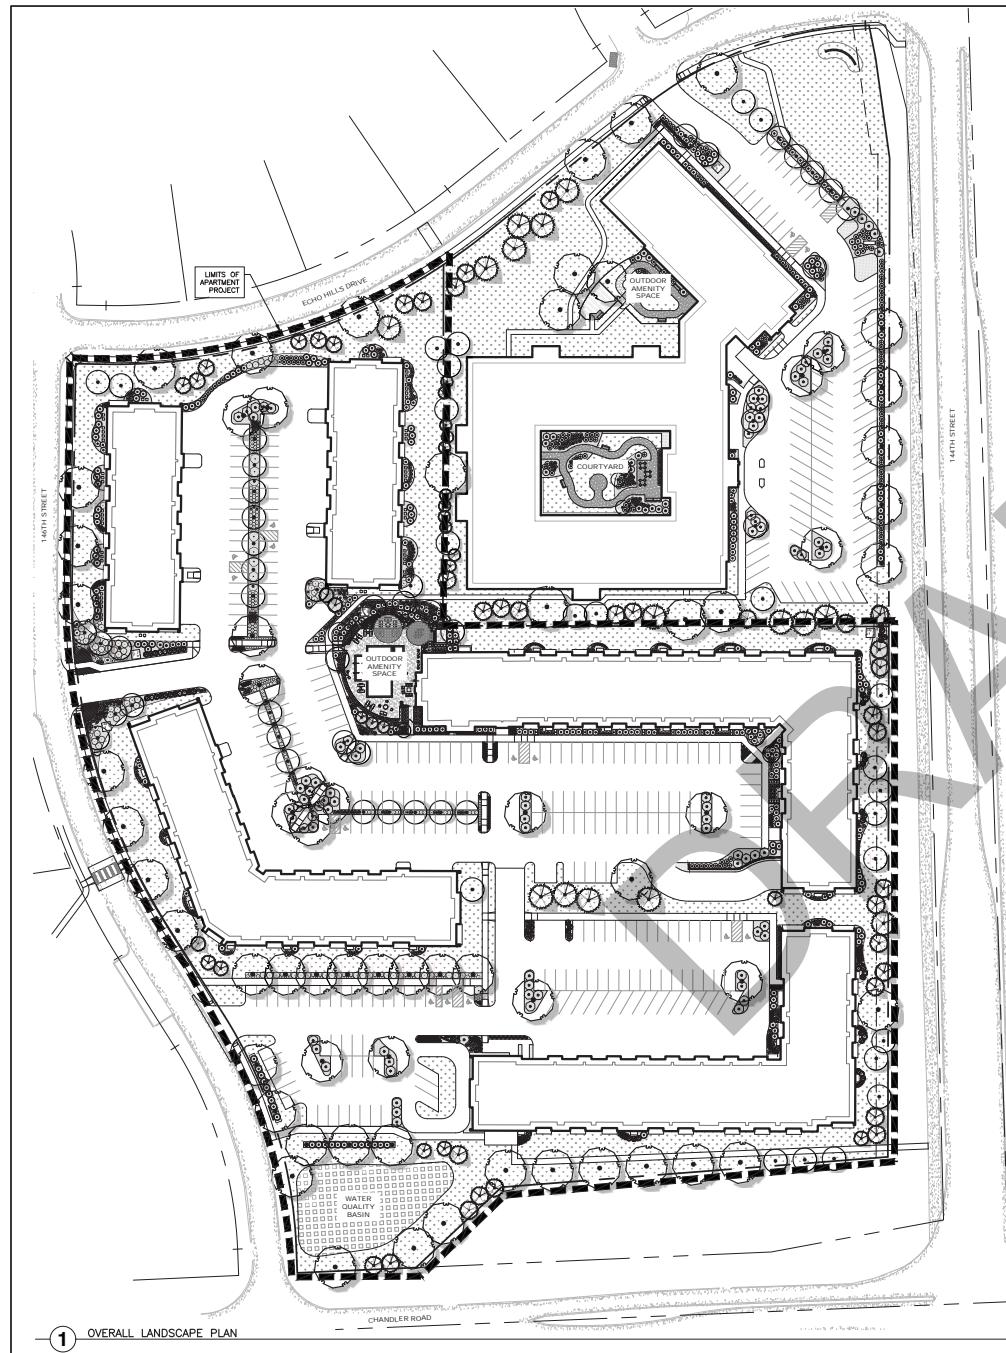

## LANDSCAPE REQUIREMENTS

STREET FRONTAGE (SECTION 07.17.03.02) – 144TH STREET  
144TH STREET FRONTAGE 966' – TREES REQUIRED (1 TREE / 40' LF FRONTAGE) 966' / 40' = 24 TREES  
TREES PROVIDED = 26 TREES

STREET FRONTAGE (SECTION 07.17.03.02) – ECHO HILLS DRIVE  
ECHO HILLS DRIVE FRONTAGE 665' – ACCESS DRIVES 68' = 665'  
TREES REQUIRED (1 TREE / 40' LF FRONTAGE) 665' / 40' = 17 TREES  
TREES PROVIDED = 18 TREES

STREET FRONTAGE (SECTION 07.17.03.02) – 144TH STREET  
144TH STREET FRONTAGE 815' – ACCESS DRIVES 168' = 647'  
TREES REQUIRED (1 TREE / 40' LF FRONTAGE) 647' / 40' = 16 TREES  
TREES PROVIDED = 17 TREES

STREET FRONTAGE (SECTION 07.17.03.02) – CHANDLER ROAD  
CHANDLER ROAD FRONTAGE 531'  
TREES REQUIRED (1 TREE / 40' LF FRONTAGE) 531' / 40' = 13 TREES  
TREES PROVIDED = 13 TREES

PARKING AREA INTERIOR LANDSCAPING (SECTION 07.17.03.06)  
PARKING STALLS = 311  
INTERIOR LANDSCAPING REQUIRED (10 SF / PARKING STALL) = 3,510 SF  
INTERIOR LANDSCAPING PROVIDED = 11,341 SF

PARKING AREA PERIMETER LANDSCAPING (SECTION 07.17.03.07)  
PARKING LOT STREET FRONTAGE = 615'  
TREES REQUIRED (1 TREE / 40' LF STREET FRONTAGE) = 15 TREES  
TREES PROVIDED = 23

PARKING AREA SCREENING (SECTION 07.17.04.01)  
MINIMUM 3' HIGH VEGETATIVE SCREENING PROVIDED

## NOTES:

- SEE SHEET L2.0 FOR PLANT SCHEDULE
- ALL TURF GRASS AREAS AND LANDSCAPE PLANTINGS SHALL BE IRRIGATED. SEE SHEET L3.0 FOR ADDITIONAL INFORMATION.

**LAMP  
RYNEARSON**  
14710 W. DODGE RD. STE. 100  
OMAHA, NE 68154  
402.466.4608  
LampRynearson.com



PRELIMINARY

NOT RELEASED FOR CONSTRUCTION  
ZACHARY R. FERGUSON  
LA-07

OVERALL LANDSCAPE PLAN

ECHO HILLS APARTMENTS  
LA VISTA, NEBRASKA




Know where's below.  
Call before you dig.

DESIGNER / CHAPTRER  
ZACHARY R. FERGUSON  
DATE  
JANUARY 3, 2022  
PROJECT NUMBER  
0120015.01-026/027  
BOOK AND PAGE  
BOOK

SHEET

L1.0

DRAFT

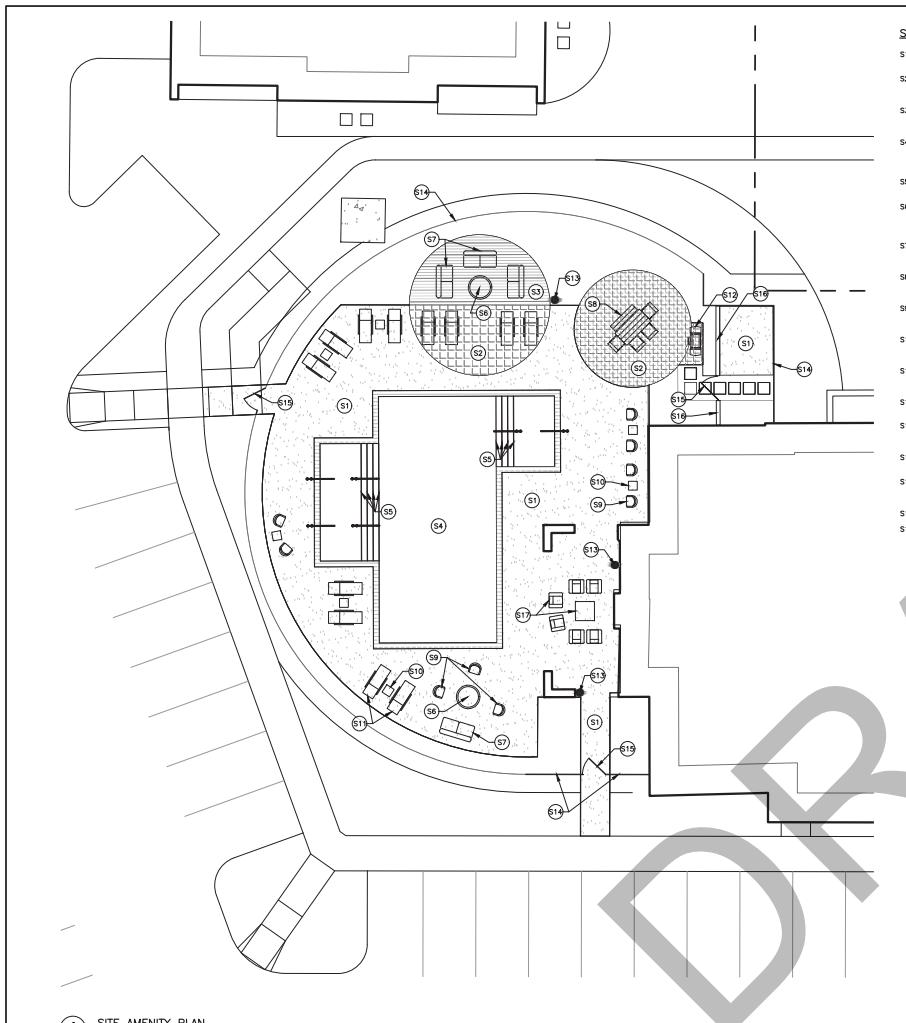

**1 SITE AMENITY PLAN**

**SITE AND PAVING KEYNOTES**

S1 6" DEPTH STANDARD GRAY CONCRETE WITH MEDIUM BROOM FINISH, COORDINATE WITH ARCHITECT.

S2 6" DEPTH INTEGRALLY COLORED CONCRETE WITH MEDIUM BROOM FINISH, COORDINATE WITH ENGINEER, COORDINATE COLOR WITH ARCHITECT.

S3 COMPOSITE DECKING SEATING AREA, COORDINATE COLOR WITH ARCHITECT. DECK SHALL BE AT SAME GRADE AS POOL DECK.

S4 SWIMMING POOL WITH ACCENT TILE BELOW COPING TO 12" BELOW WATER LINE, COORDINATE DETAILED DESIGN WITH POOL CONTRACTOR, COORDINATE TILE COLOR WITH ARCHITECT.

S5 POOL TREADS WITH HANDRAILS, TYPICAL, COORDINATE WITH POOL CONTRACTOR.

S6 FIRE PIT WITH CAST IN PLACE CONCRETE WALL AND 2" DEEP CONCRETE BASE, COORDINATE DESIGN WITH ENGINEER AND ARCHITECT, PROVIDE GAS SUPPLY LINE WITH CONTRACTOR.

S7 OUTDOOR SOFT SEATING, TYPICAL, ALL FURNISHING COLORS SHALL COMPLEMENT COLORS OF BUILDINGS, COORDINATE WITH OWNER AND ARCHITECT.

S8 OUTDOOR TABLE AND SEAT, TYPICAL, ALL FURNISHING COLORS SHALL COMPLEMENT COLORS OF BUILDINGS, COORDINATE WITH OWNER AND ARCHITECT.

S9 OUTDOOR MOBILE CHAIR, TYPICAL, ALL FURNISHING COLORS SHALL COMPLEMENT COLORS OF BUILDINGS, COORDINATE WITH OWNER AND ARCHITECT.

S10 OUTDOOR MOBILE END TABLE, TYPICAL, ALL FURNISHING COLORS SHALL COMPLEMENT COLORS OF BUILDINGS, COORDINATE WITH OWNER AND ARCHITECT.

S11 OUTDOOR CHARGE LOUNGE, TYPICAL, ALL FURNISHING COLORS SHALL COMPLEMENT COLORS OF BUILDINGS, COORDINATE WITH OWNER AND ARCHITECT.

S12 OUTDOOR GRILL, TYPICAL, COORDINATE WITH OWNER AND ARCHITECT.

S13 TRASH RECEPTACLE WITH WEATHER RESISTANT LID, TYPICAL, ALL FURNISHING COLORS SHALL COMPLEMENT COLORS OF BUILDINGS, COORDINATE FINAL DESIGN WITH ARCHITECT.

S14 6' HEIGHT TUBULAR METAL BLACK POWDER COATED FENCE, COORDINATE FINAL DESIGN WITH ARCHITECT.


S15 6' HEIGHT TUBULAR METAL BLACK POWDER COATED GATE WITH LOCK AND PANG HARDWARE TO MEET CODE, COORDINATE FINAL DESIGN WITH ARCHITECT.

S16 SCREEN WALL, COORDINATE DESIGN WITH ARCHITECT.

S17 FURNISHINGS, COORDINATE WITH OWNER AND ARCHITECT.

**LAMP  
RYNEARSON**

14710 W. DODGE RD. STE. 100  
OMAHA, NE 68154  
402.466.4608  
LampRynearson.com

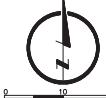

**PRELIMINARY**

NOT RELEASED FOR CONSTRUCTION  
ZACHARY R. FERGUS  
LA-07

**SITE AMENITY PLAN**


**ECHO HILLS APARTMENTS  
LA VISTA, NEBRASKA**


**811**


ALL UTILITIES ARE SHOWN BASED ON INFORMATION PROVIDED BY THE OWNER AND CONTRACTOR. UTILITIES AND FACILITIES ARE SHOWN AS THEY EXIST AT THE TIME OF THIS DRAWING. THE OWNER AND CONTRACTOR IS NOT RESPONSIBLE FOR ANY CHANGES IN UTILITIES AND SERVICE LINES SINCE THE DATE OF THIS DRAWING.


Know where it is below.  
Call before you dig.  
811dig

DESIGNER / DRAFTER	ZACHARY R. FERGUS
DATE	JANUARY 3, 2022
PROJECT NUMBER	0120215.01-026/027
BOOK AND PAGE	
SHEET	
L1.1	

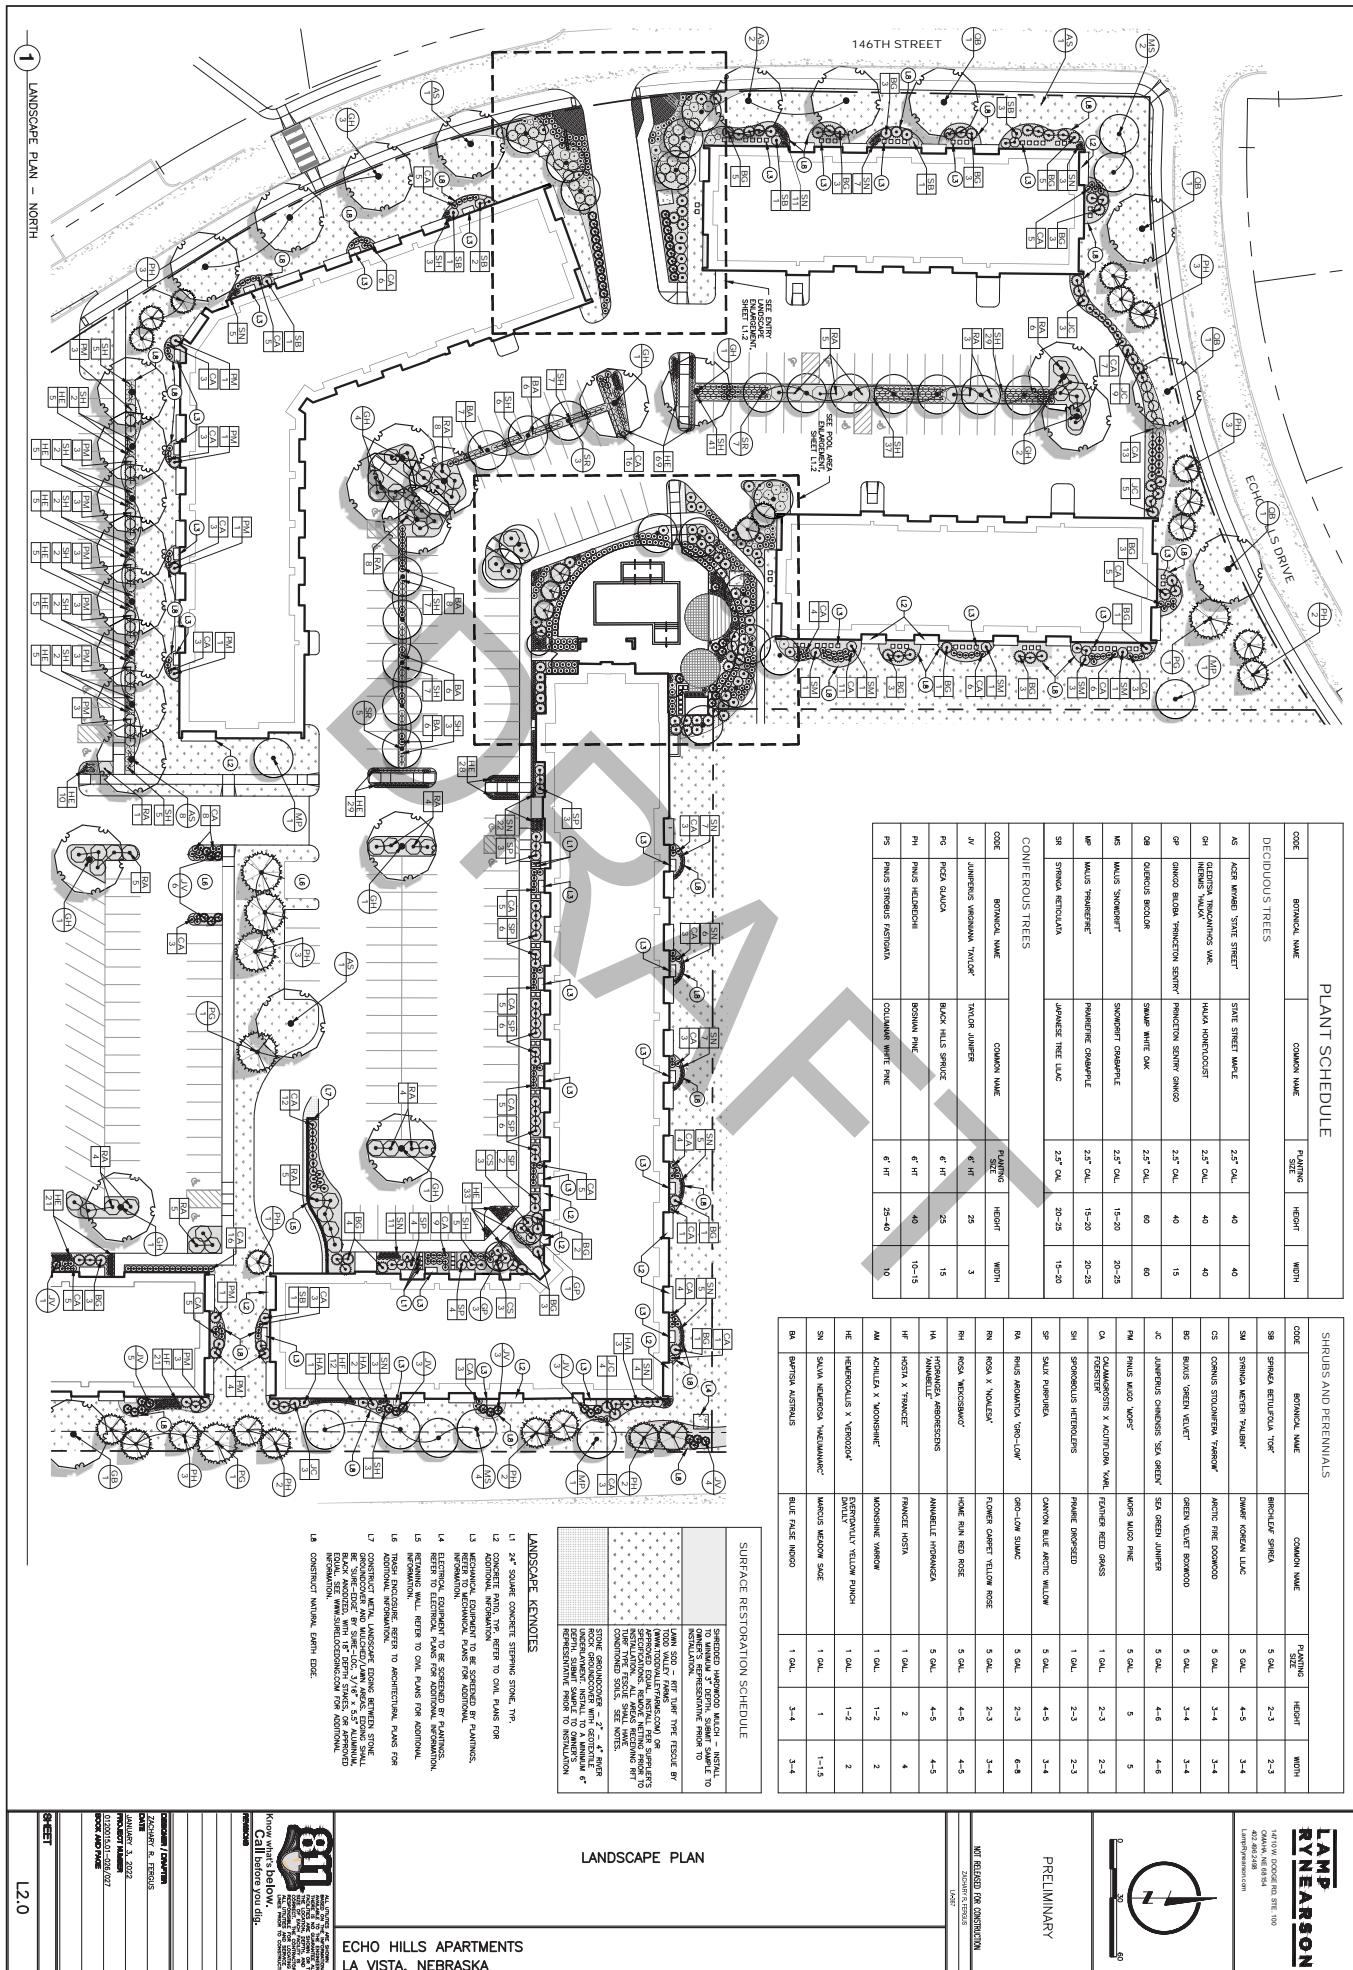

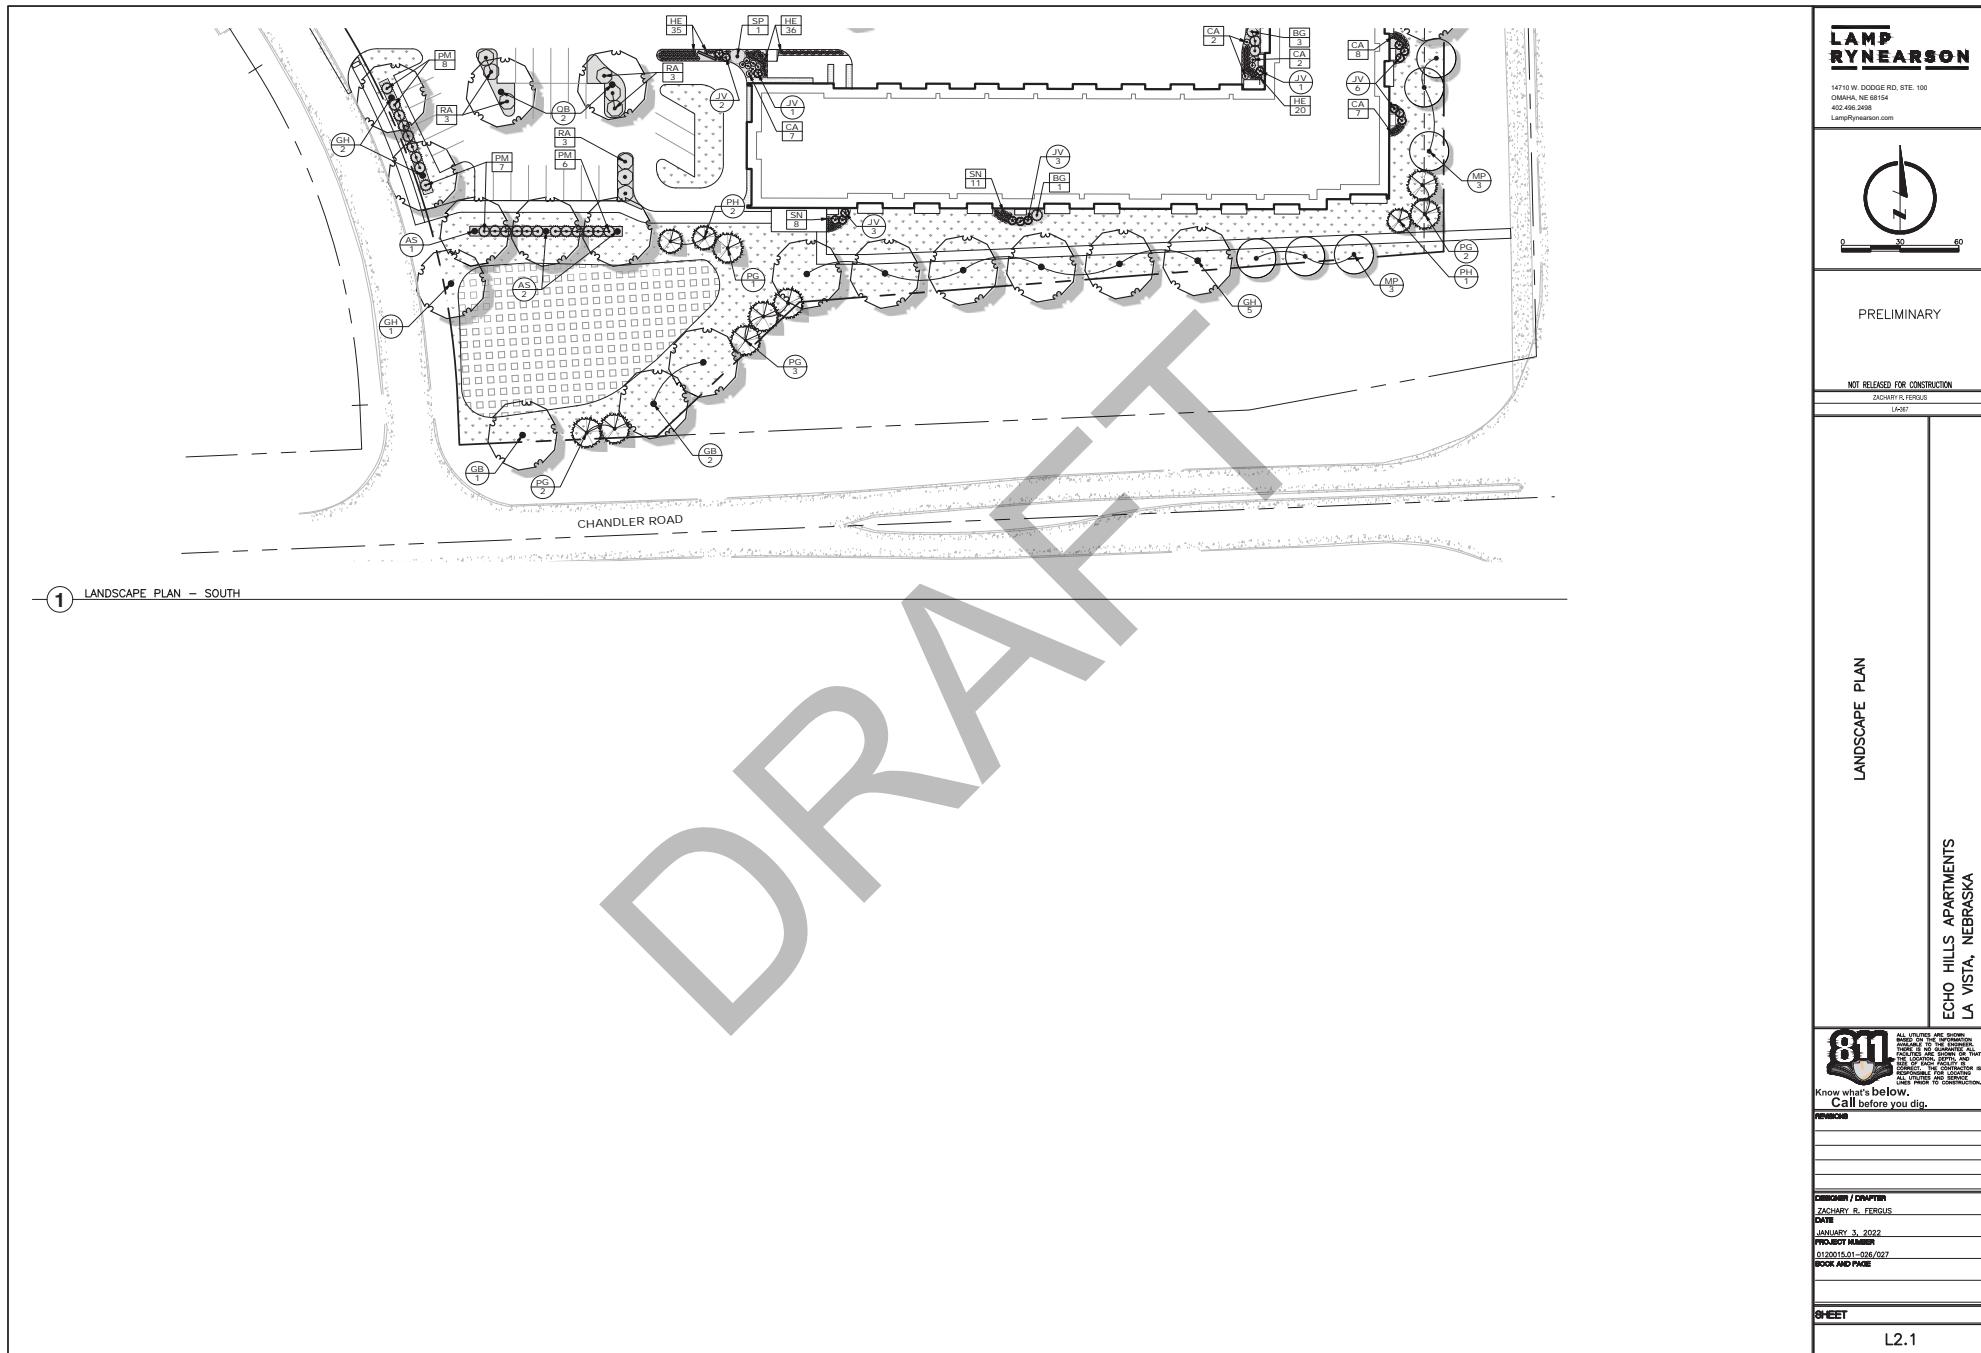

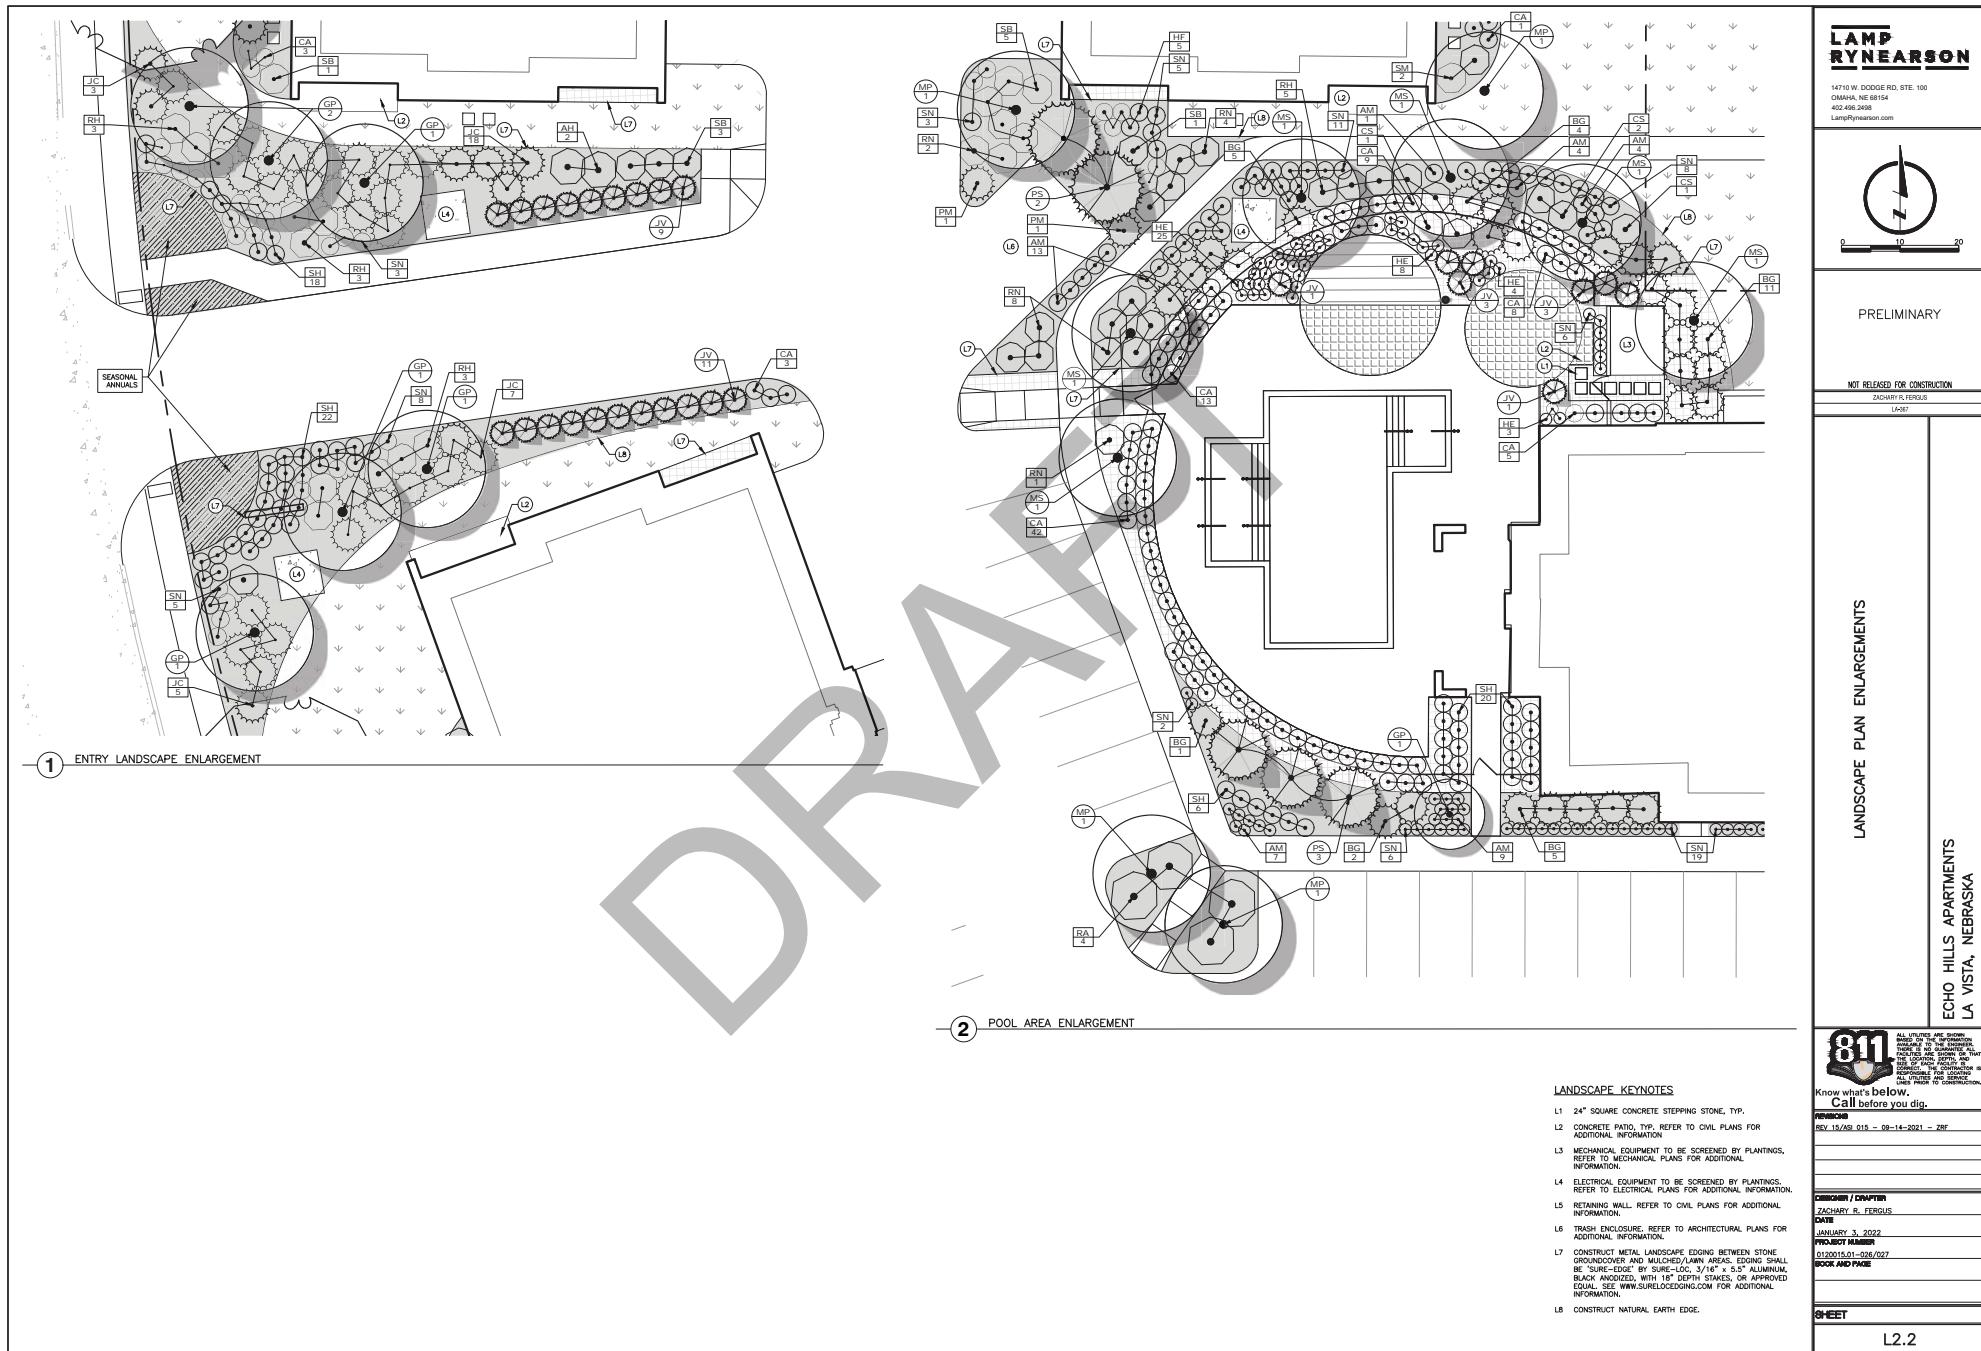

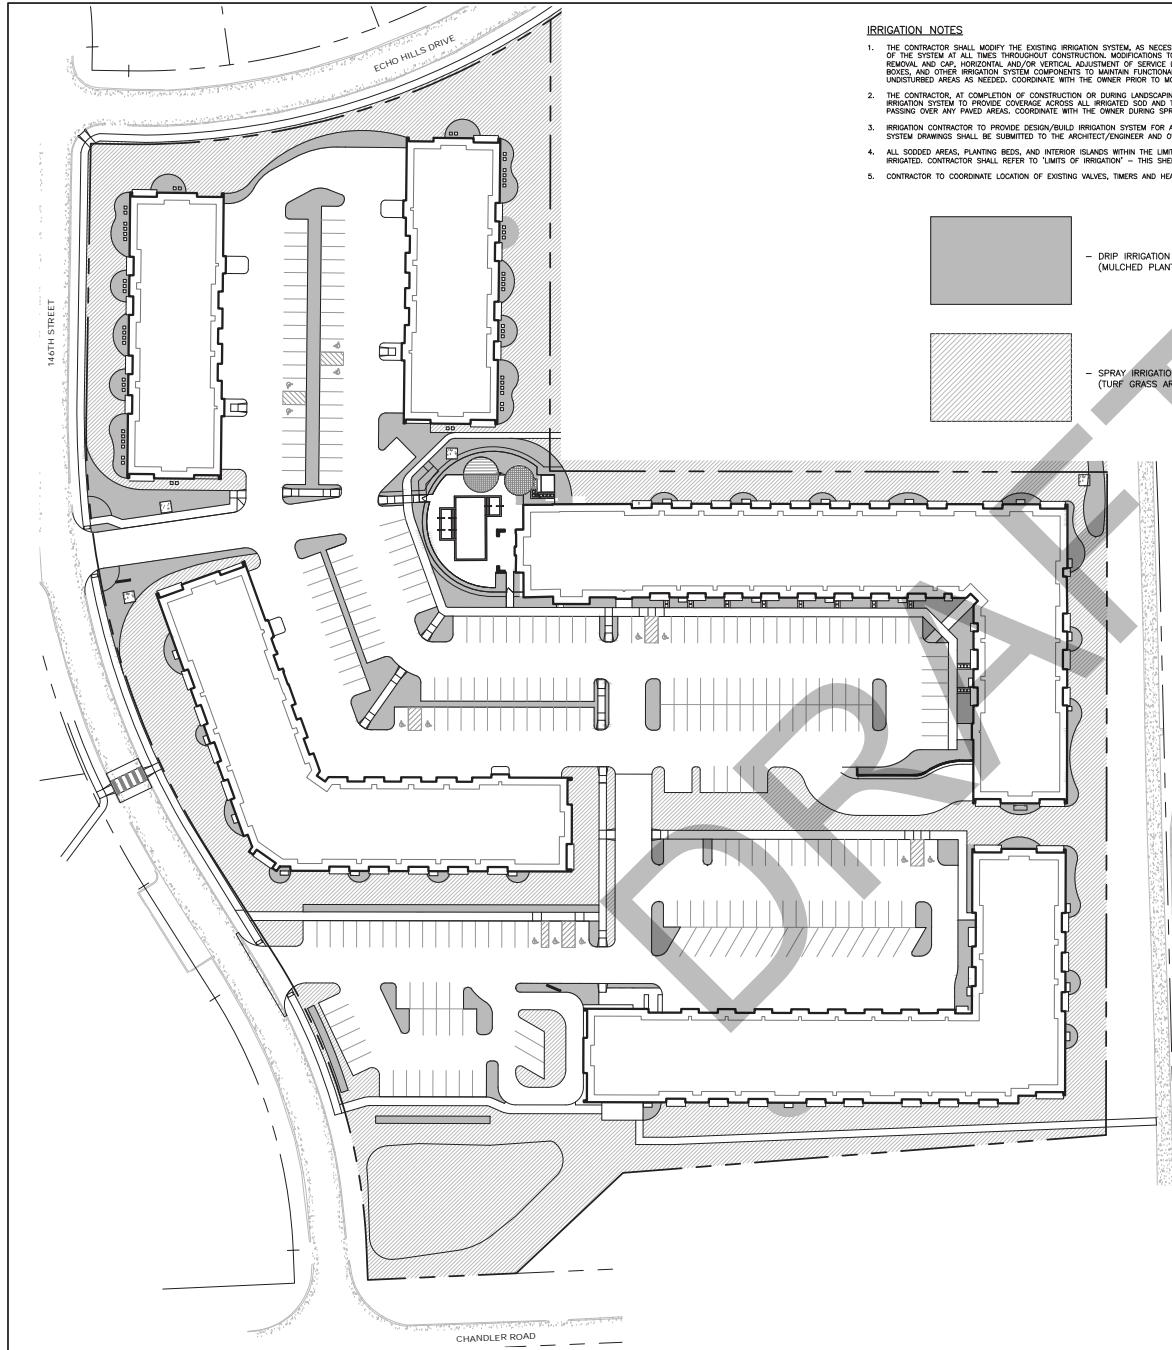

## IRRIGATION NOTES


4. ALL SOGARD AREAS, PLANTING BEDS, AND INTERIOR ISLANDS WITHIN THE LIMITS OF THE PROJECT SHALL BE IRRIGATED. CONTRACTOR SHALL REFER TO "LIMITS OF IRRIGATION" - THIS SHEET.
5. CONTRACTOR TO COORDINATE LOCATION OF EXISTING VALVES, TIMERS AND HEADS WITH OWNER.


#### **— SPRAY IRRIGATION (TURF GRASS AREAS)**

## IRRIGATION SPECIFICATION

## IRRIGATION MAP


ECHO HILLS APARTMENTS  
LA VISTA, NEBRASKA











Know what's below.  
Call before you dig.

DESIGNER / CHARTER  
ZACHARY R. FERGUS  
DATE  
JANUARY 3, 2022  
PROJECT NUMBER  
0120015.01-026/027  
BOOK AND PAGE

L3.0

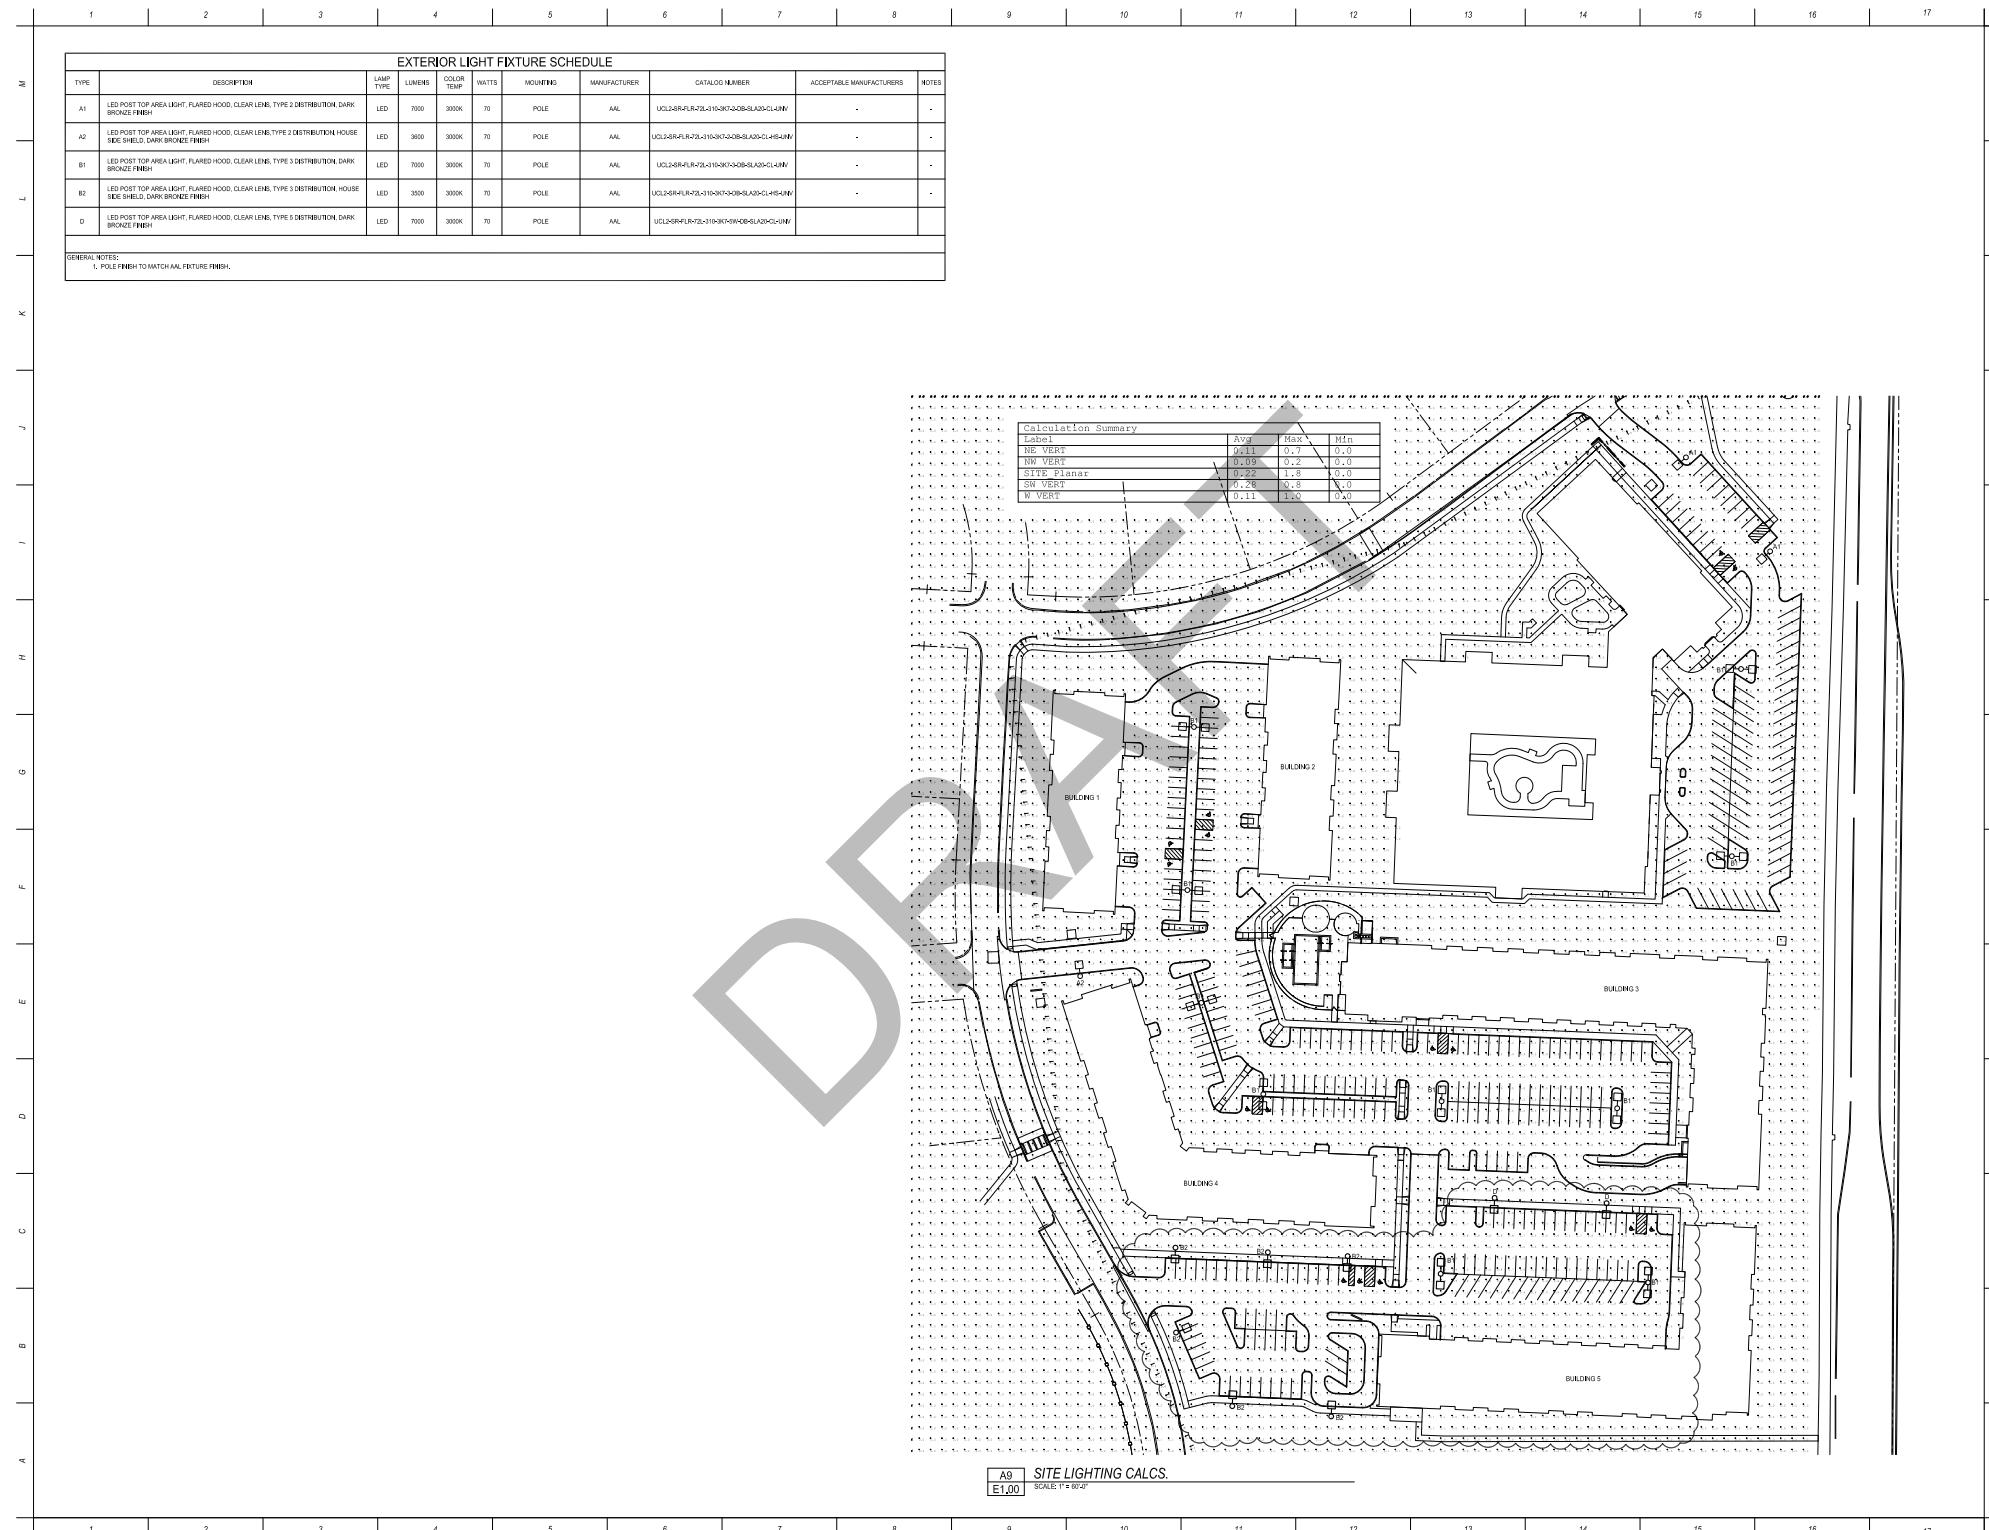

# EXHIBIT F

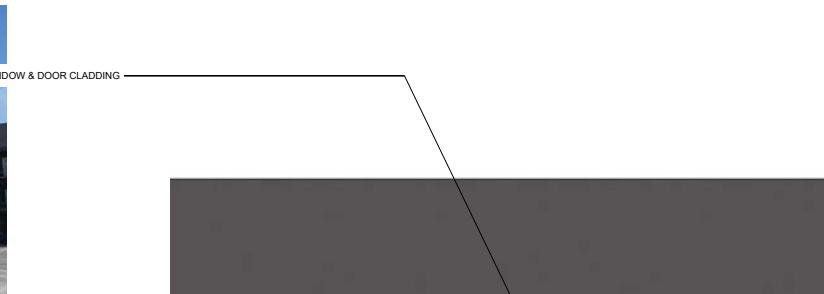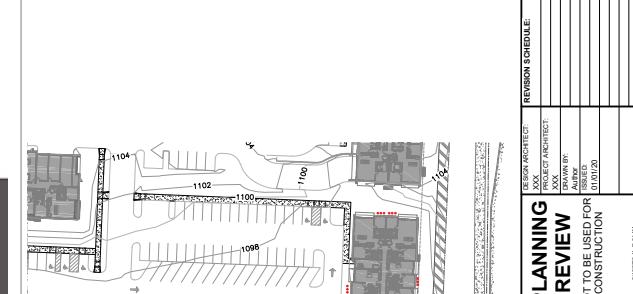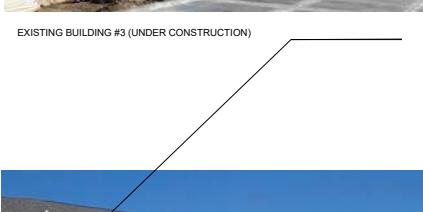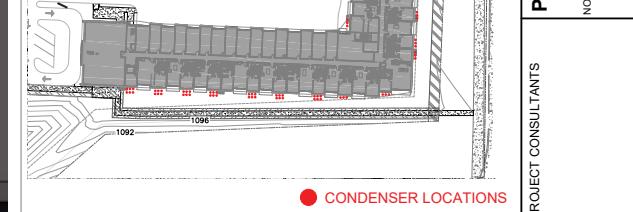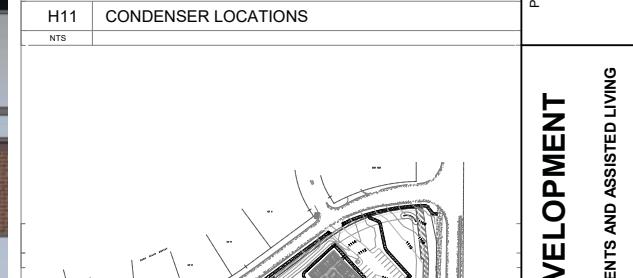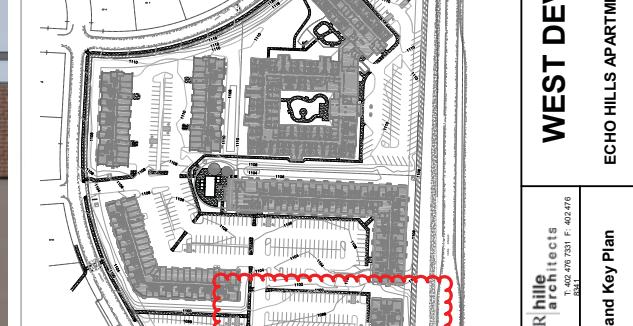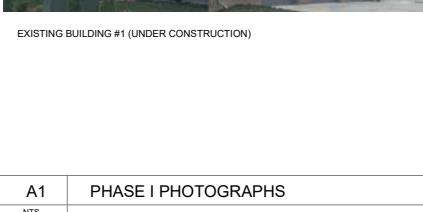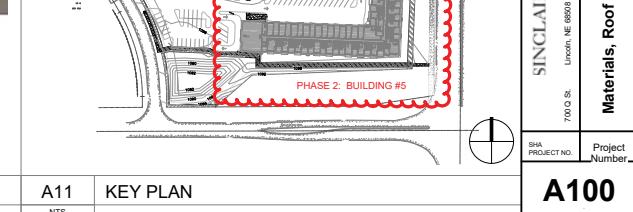N:\\CURRENT\\PROJECTS\\19011_Echo Hills Assisted Living\\Drawing\\Plan1\\Rev1 Model1901-02_Architecture.2013.nw																			
REVISION SCHEDULE																			
PROJECT CONSULTANTS				PLANNING REVIEW				REVISIONS											
REVISIONS				REVISIONS				REVISIONS											
1	2	3	4	5	6	7	8	9	10	11	12								
																			
A1	PHASE I PHOTOGRAPHS	A5	MATERIAL ELEVATION - APARTMENTS	A11	KEY PLAN	NTS	NTS	NTS											
1	2	3	4	5	6	7	8	9	10	11	12								
SCALE: 1/4" = 1'-0"																			



1 NORTH ELEVATION

SCALE: 1/16" = 1'-0"



2 EAST ELEVATION

SCALE: 1/16" = 1'-0"



3 SOUTH ELEVATION

SCALE: 1/16" = 1'-0"



4 WEST ELEVATION


SCALE: 1/16" = 1'-0"

January, 2022

sinclairhille.com


AS200

© Copyright SINCLAIR HILLE ARCHITECTS

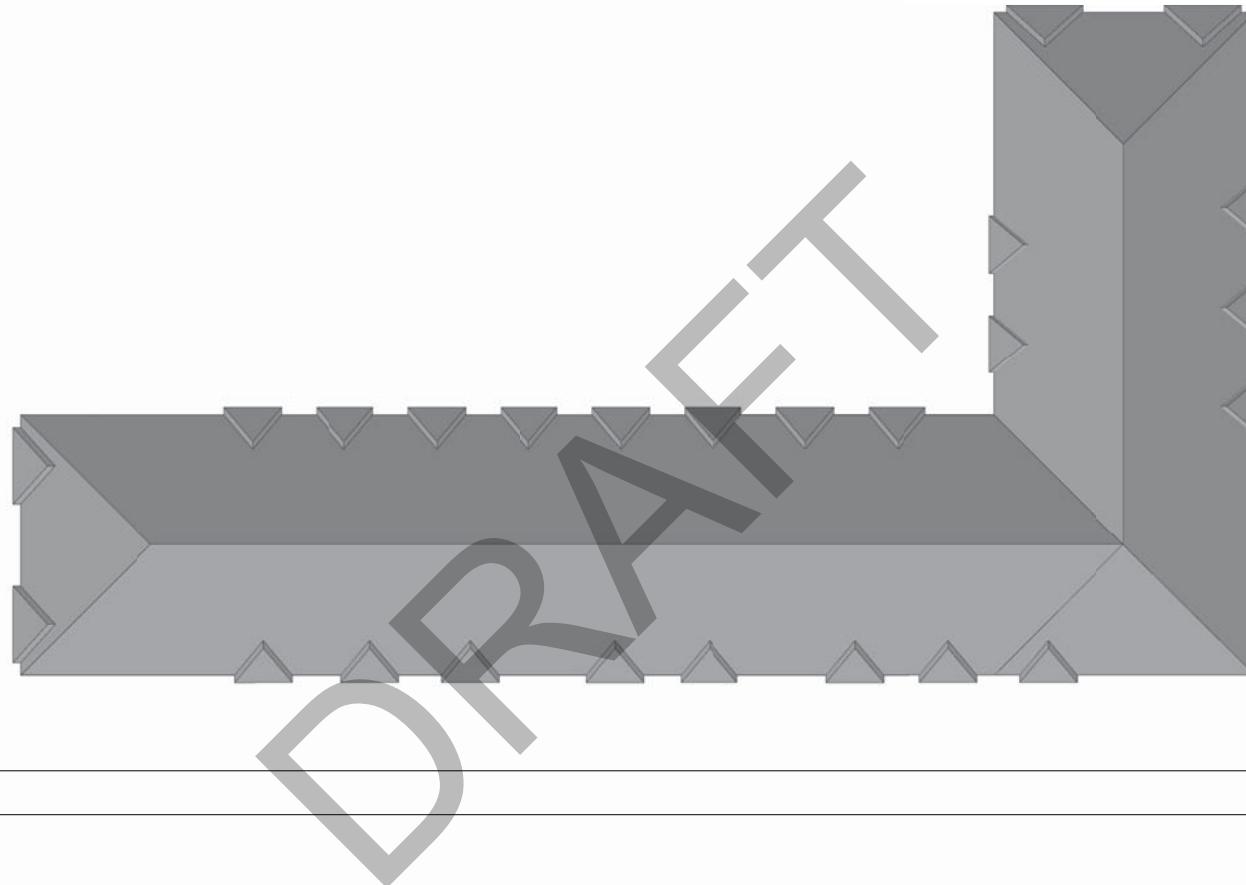

1 ROOF PLAN

SCALE: 1/16" = 1'-0"

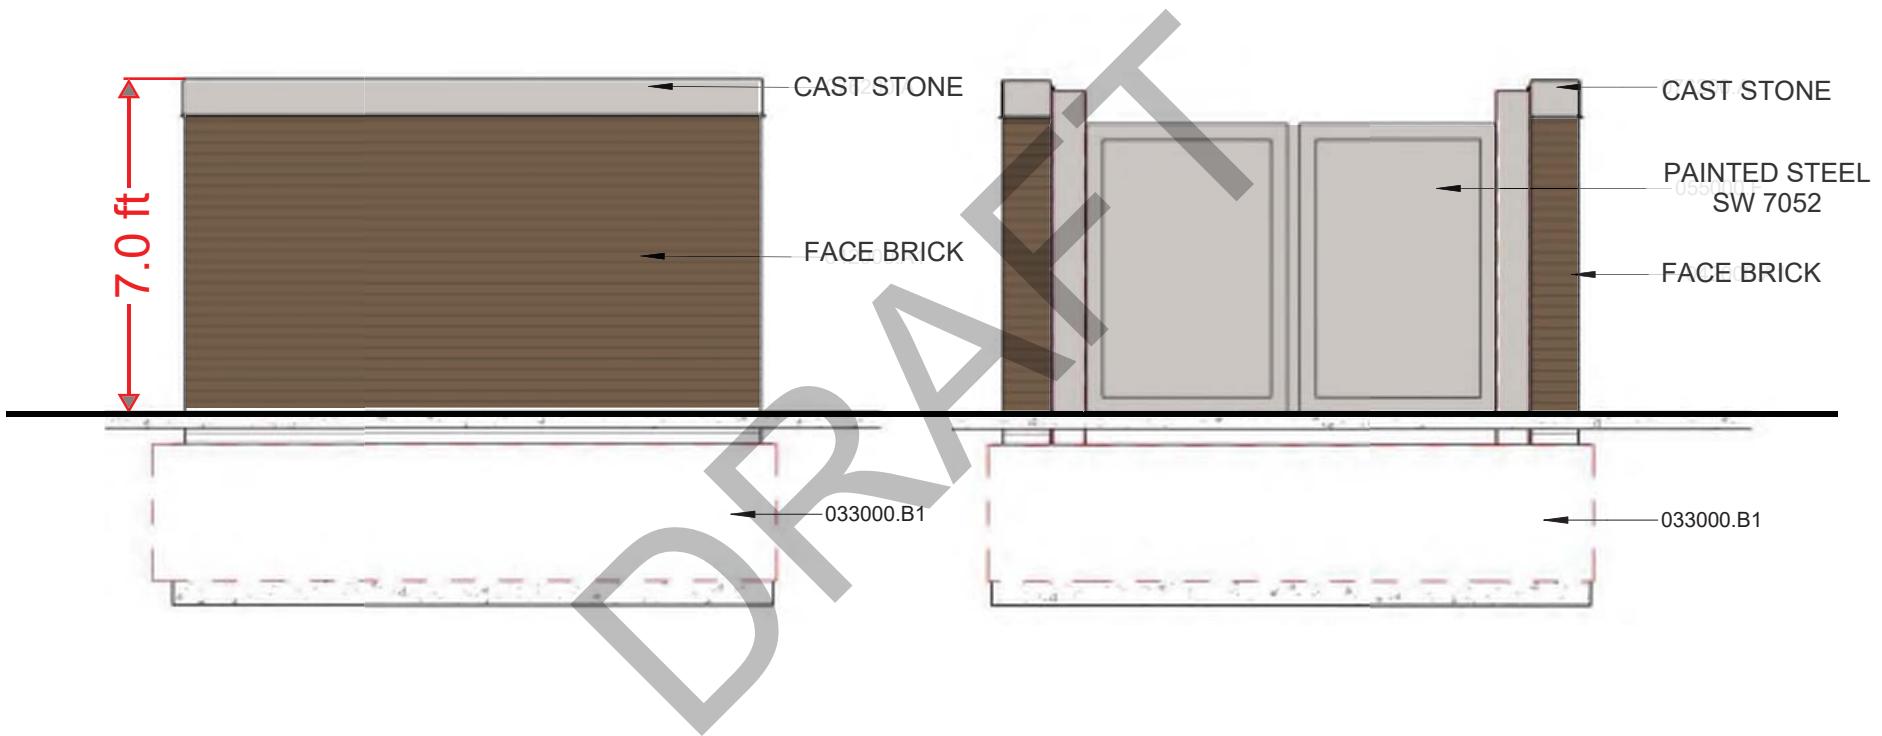

TRASH ENCLOSURE